

WALL TYPES


▲ SOUNDPROOF DOUBLE WALL - 1 HR. F.R.
 5/8" TYPE 'K' G.W.B.
 1/2" RES. BAR
 3/8" MET. STUDS
 R12 INSUL.
 3/4" SPACING
 1/2" MET. STUDS
 1/2" RES. BAR
 5/8" TYPE 'K' G.W.B.
 ACOUSTIC SEALANT @ ALL ELEC. BOXES
 @ 24" G. HT.

▲ SOUNDPROOF DOUBLE WALL - 2 HR. F.R.
 SAME AS ▲ BUT WITH
 5/8" TYPE 'K' G.W.B. (STAGGERED)

▲ OFFSET WALL - 1 HR. F.R.
 5/8" TYPE 'K' G.W.B.
 3/8" MET. STUDS STAGGERED
 W/ 1/2" TOP & BOT. PLATES
 5/8" TYPE 'K' G.W.B.

▲ 1 HR. F.R. WALL
 5/8" TYPE 'K' G.W.B. BOTH SIDES
 3/8" MET. STUDS

--- INDICATES FUTURE WALLS, DOORS, & FIXTURES

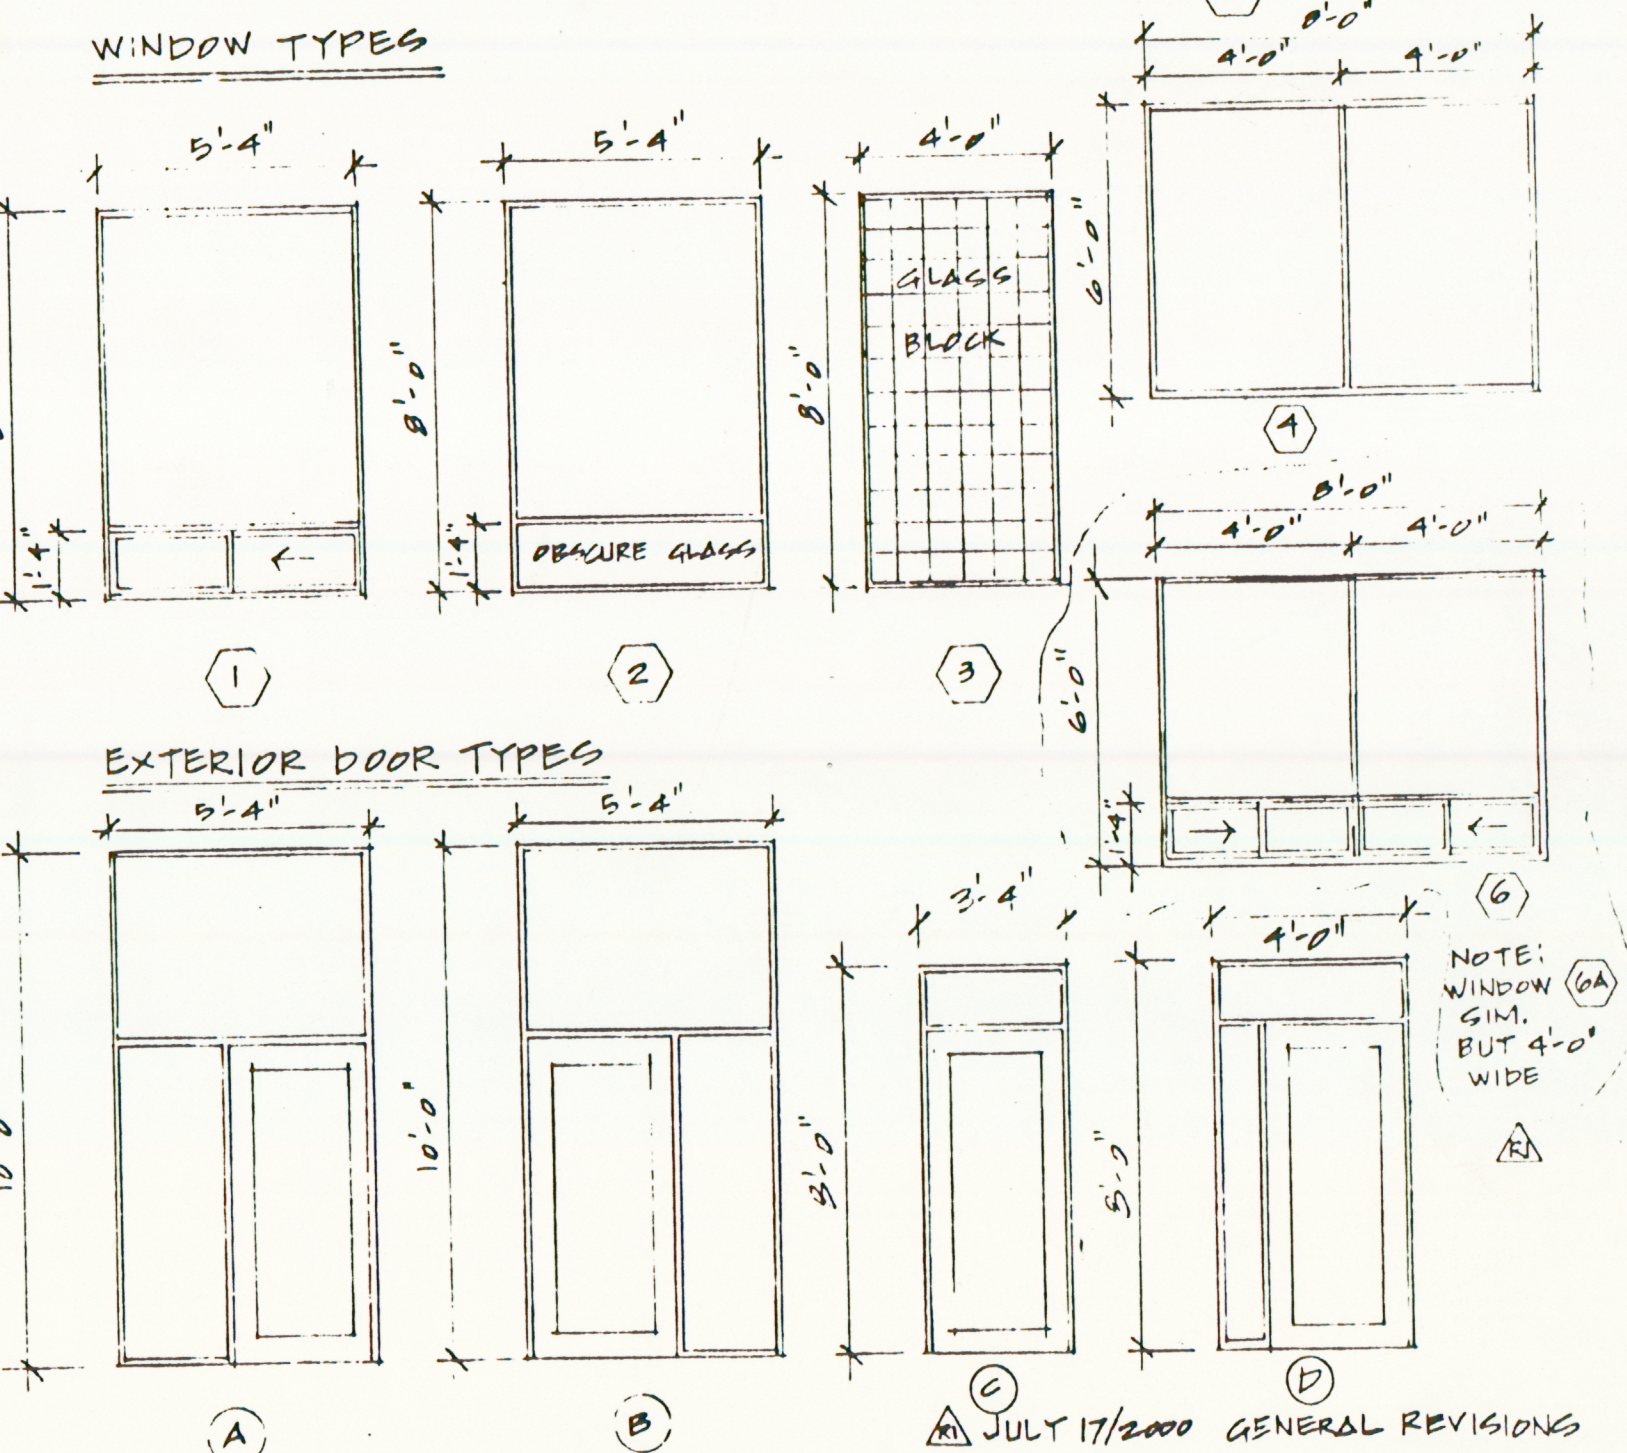

COMMERCIAL BUILDING RENOVATION

980 ALDER ST.
 CAMPBELL RIVER BC

FLOOR PLAN

ARRIZAN
 DESIGN + DRAFTING
 COURTENAY BC 338-0823

DATE: MAY 100
 SCALE: 1/8" = 1'-0"
 DRAWN BY: K. KAPTEIN

DWG. 2 OF 9