
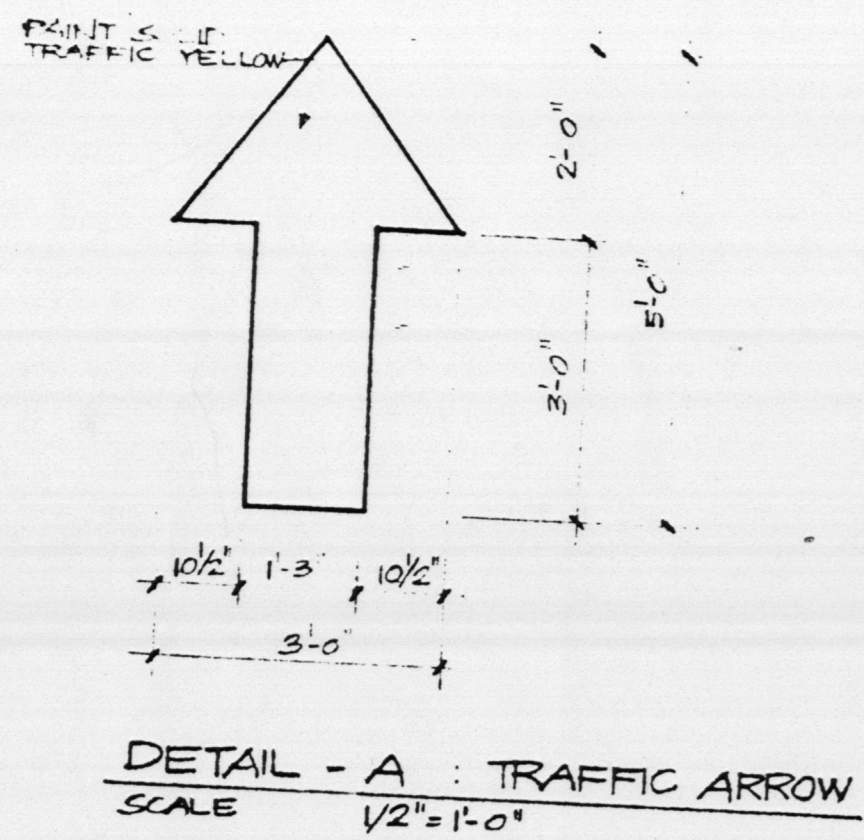


# Overwaitea Foods

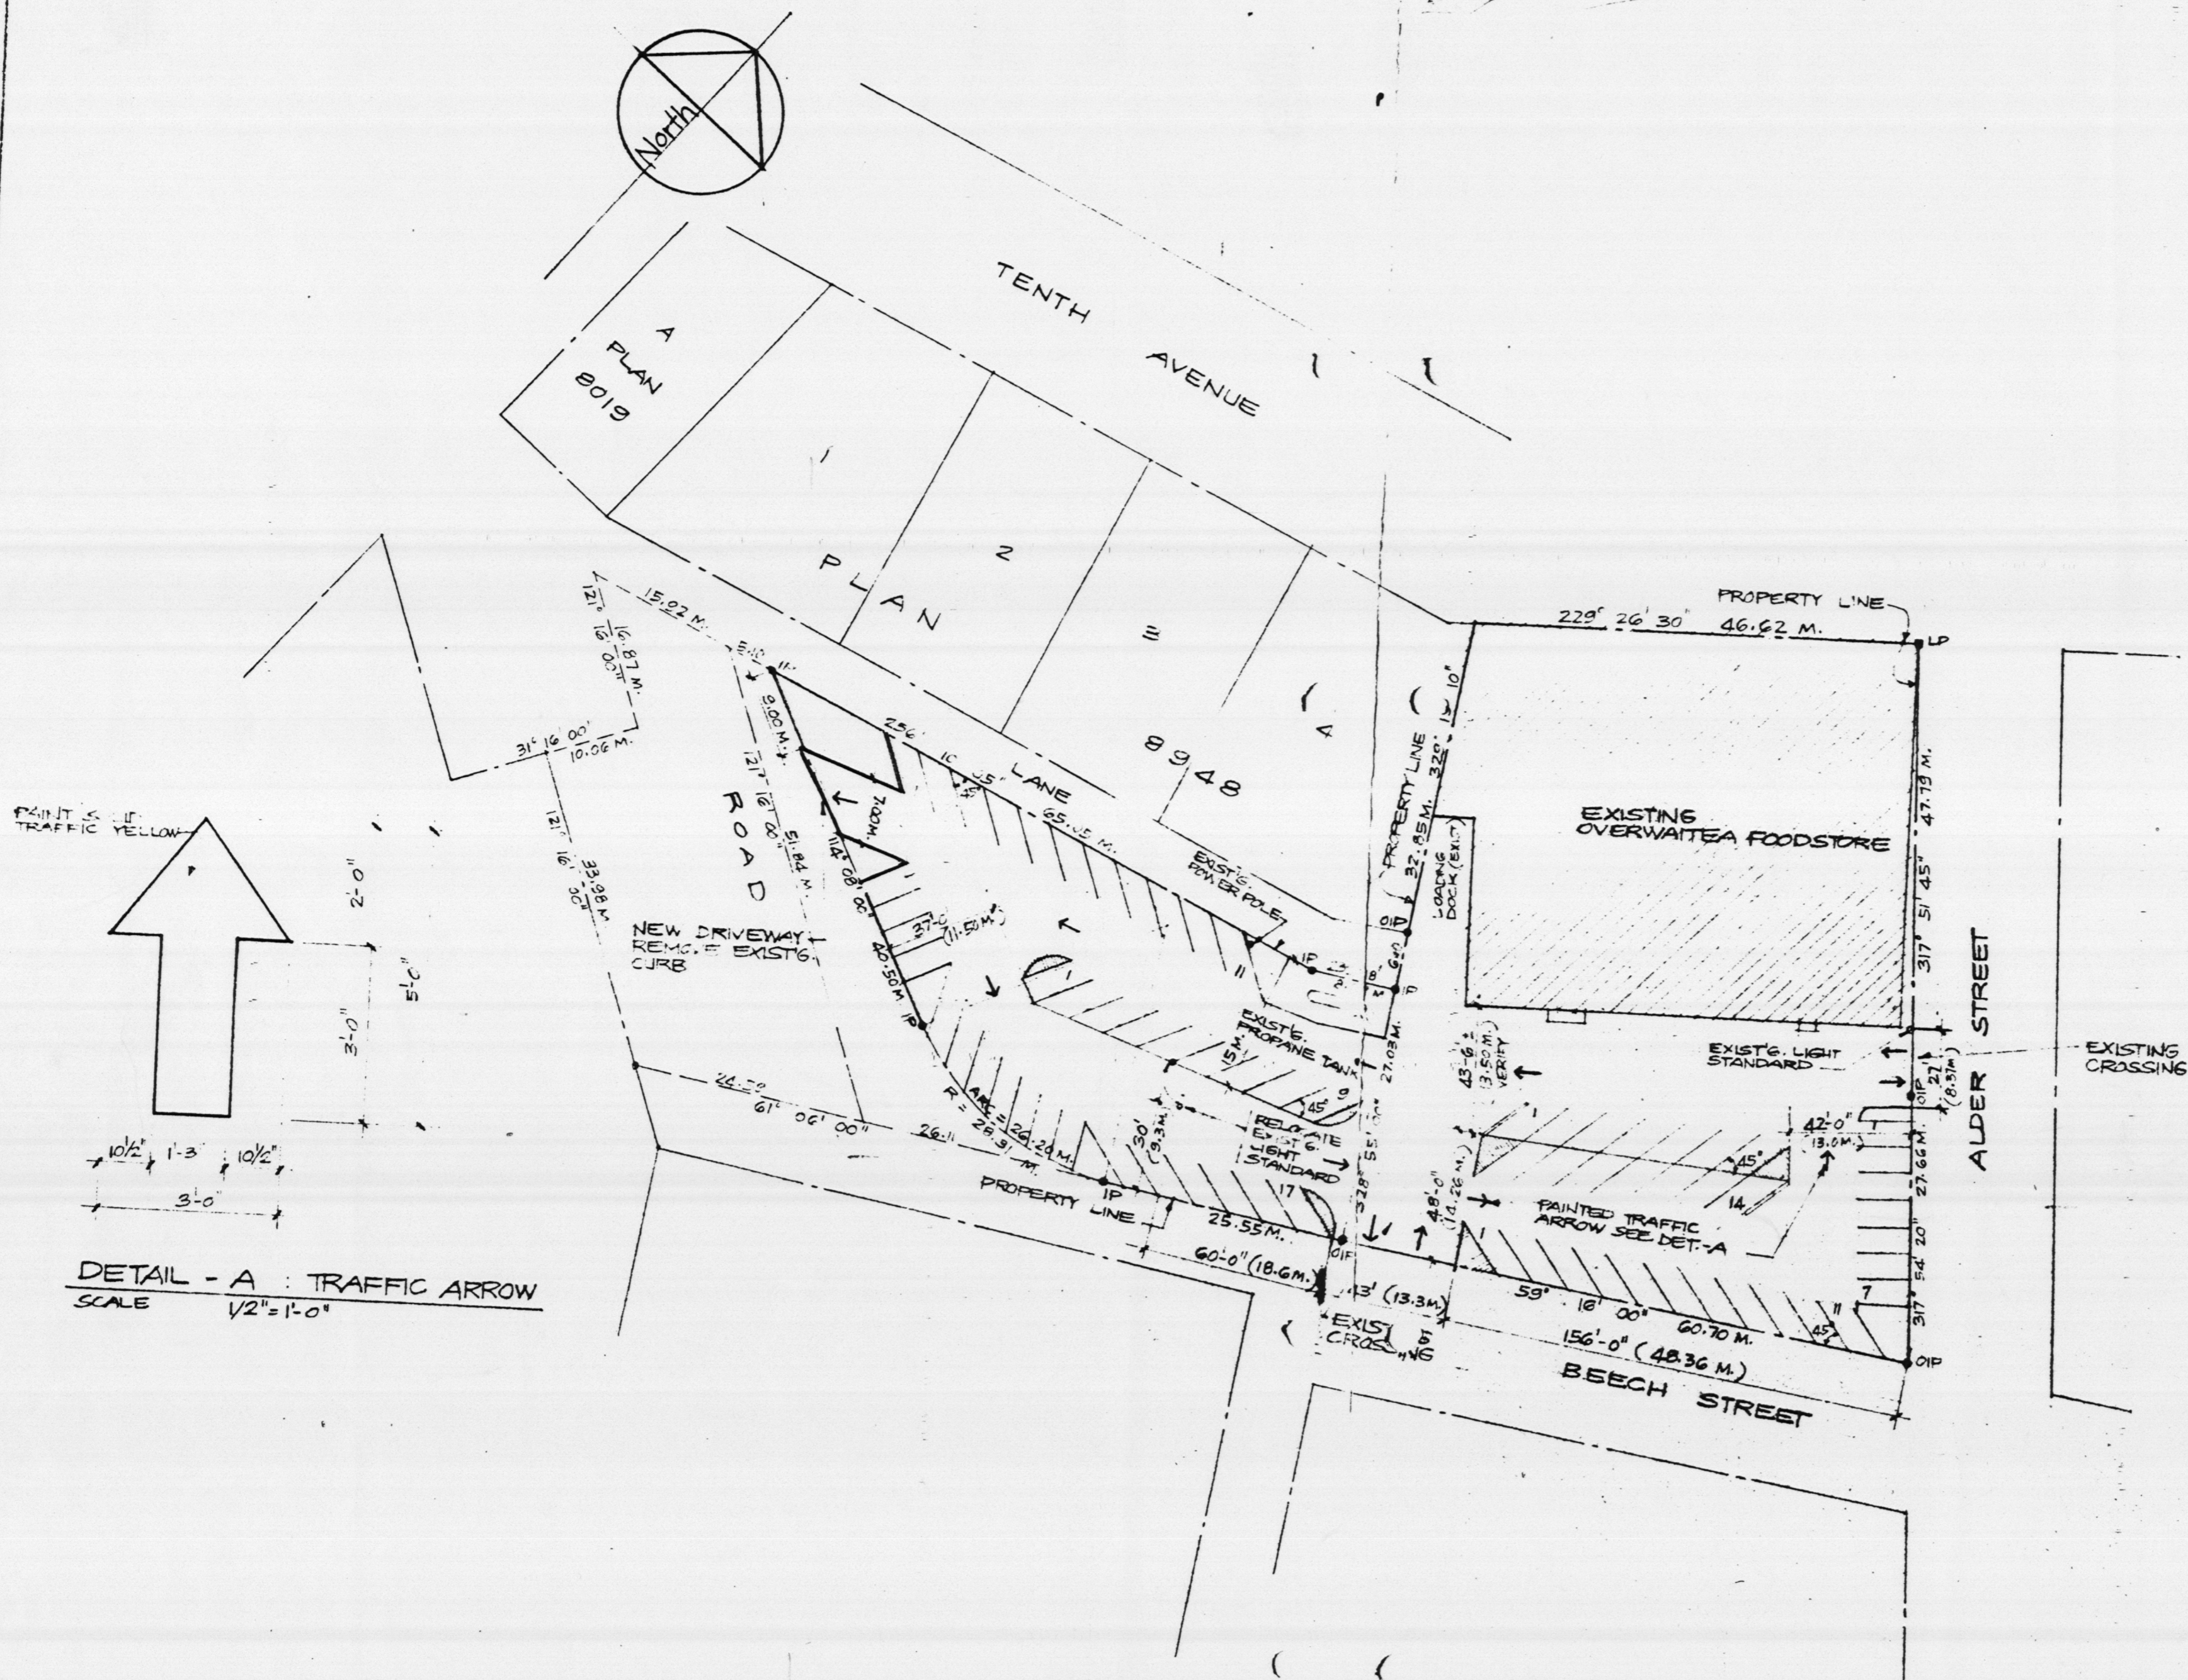

**SITE PLAN**  
SCALE 1:500 M.

**LEGAL DESCRIPTION:**  
SUBDIVISION PLAN OF LOT 4 PLAN 25884  
AND LOT 1 PLAN 2703.1 OF DISTRICT LOT 69  
SAYWARD DISTRICT.

<b>Overwaitea Foods</b> 19890-92 A AVE. R.R.#5 LANSLEY, B.C. (604) 888-1213	
Store Planning and Design Department	
Job title: PROPOSED PARKING LAYOUT FOR: OVERWAITEA FOODS CAMPBELL RIVER, B.C.	
drawing: <b>SITE PLAN</b>	
drawn: PBC	11
scale: AS NOTED	
date:	