


1 WALL SECTION
 0 3/4" = 1'-0"

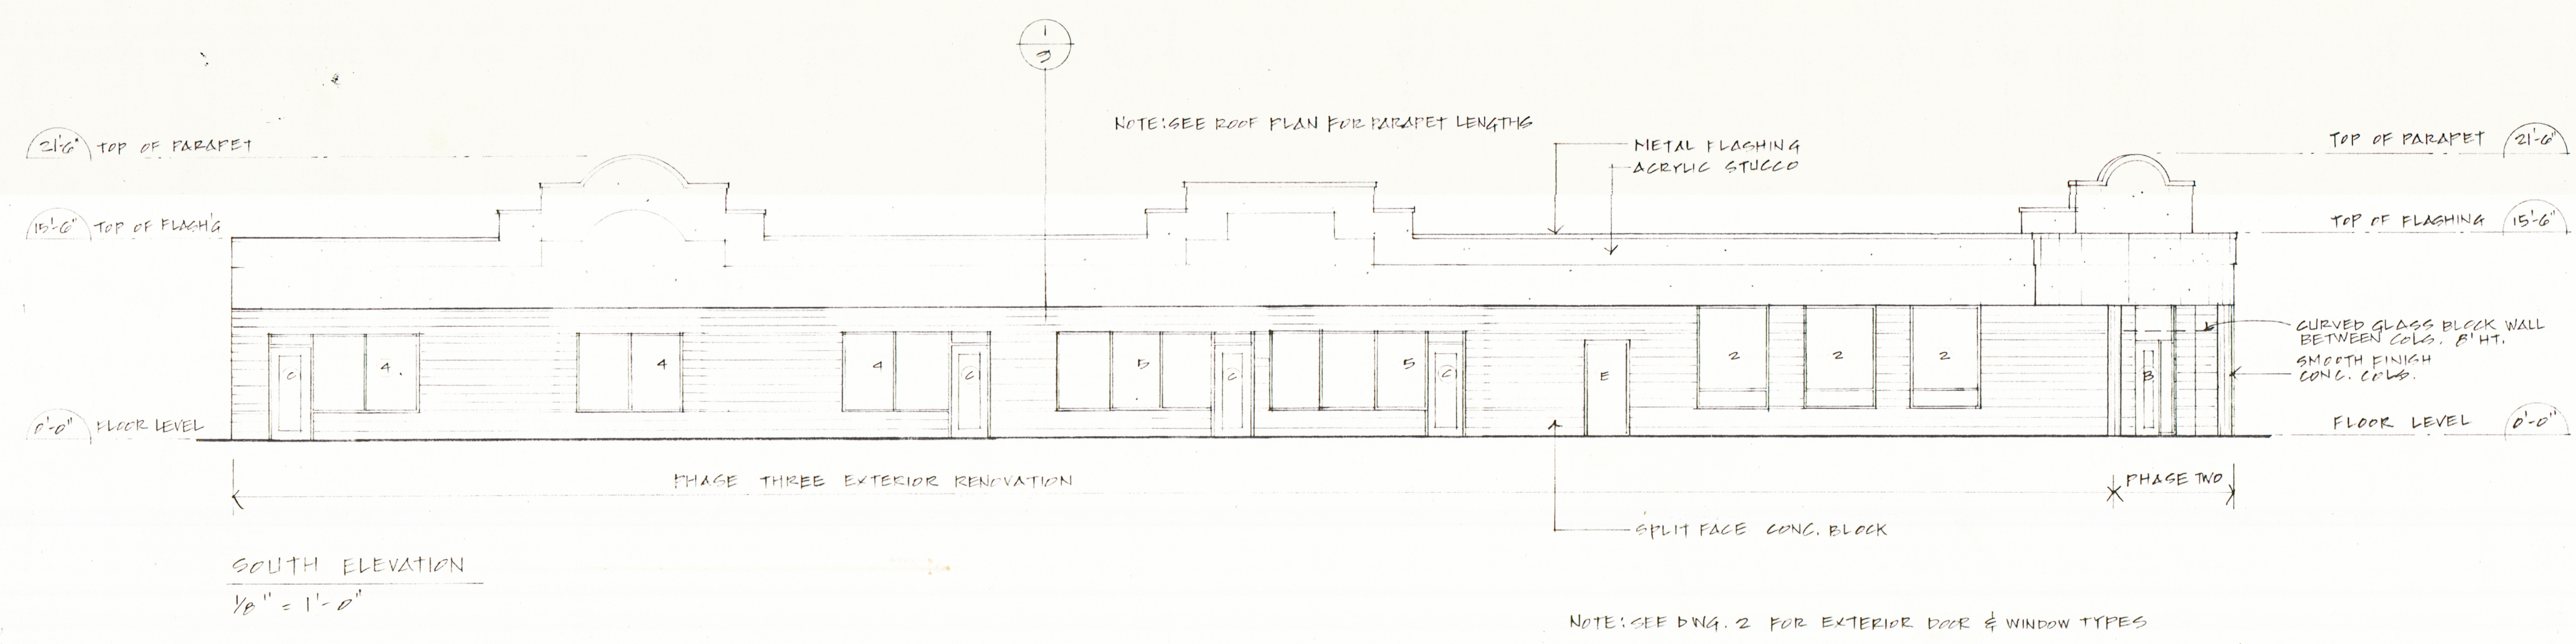

May 31/00
 Structural only

<p>COMMERCIAL BUILDING RENOVATION</p> <p>380 ALDER ST. CAMPBELL RIVER BC</p>
<p>PHASE THREE SOUTH ELEVATION SECTIONS</p>
<p>ARRIZAN DESIGN + DRAFTING COURTENAY BC 338-3823</p>
<p>DATE: MAY 100 SCALE: AS NOTED DRAWN BY: K. KAPTEIN</p>
<p>DWG. 9 OF 9</p>