


NOTE: BLOCK REINFORCING SAME AS  $\frac{2}{7}$

1 WALL SECTION  
 $\frac{3}{4}'' = 1'-0''$

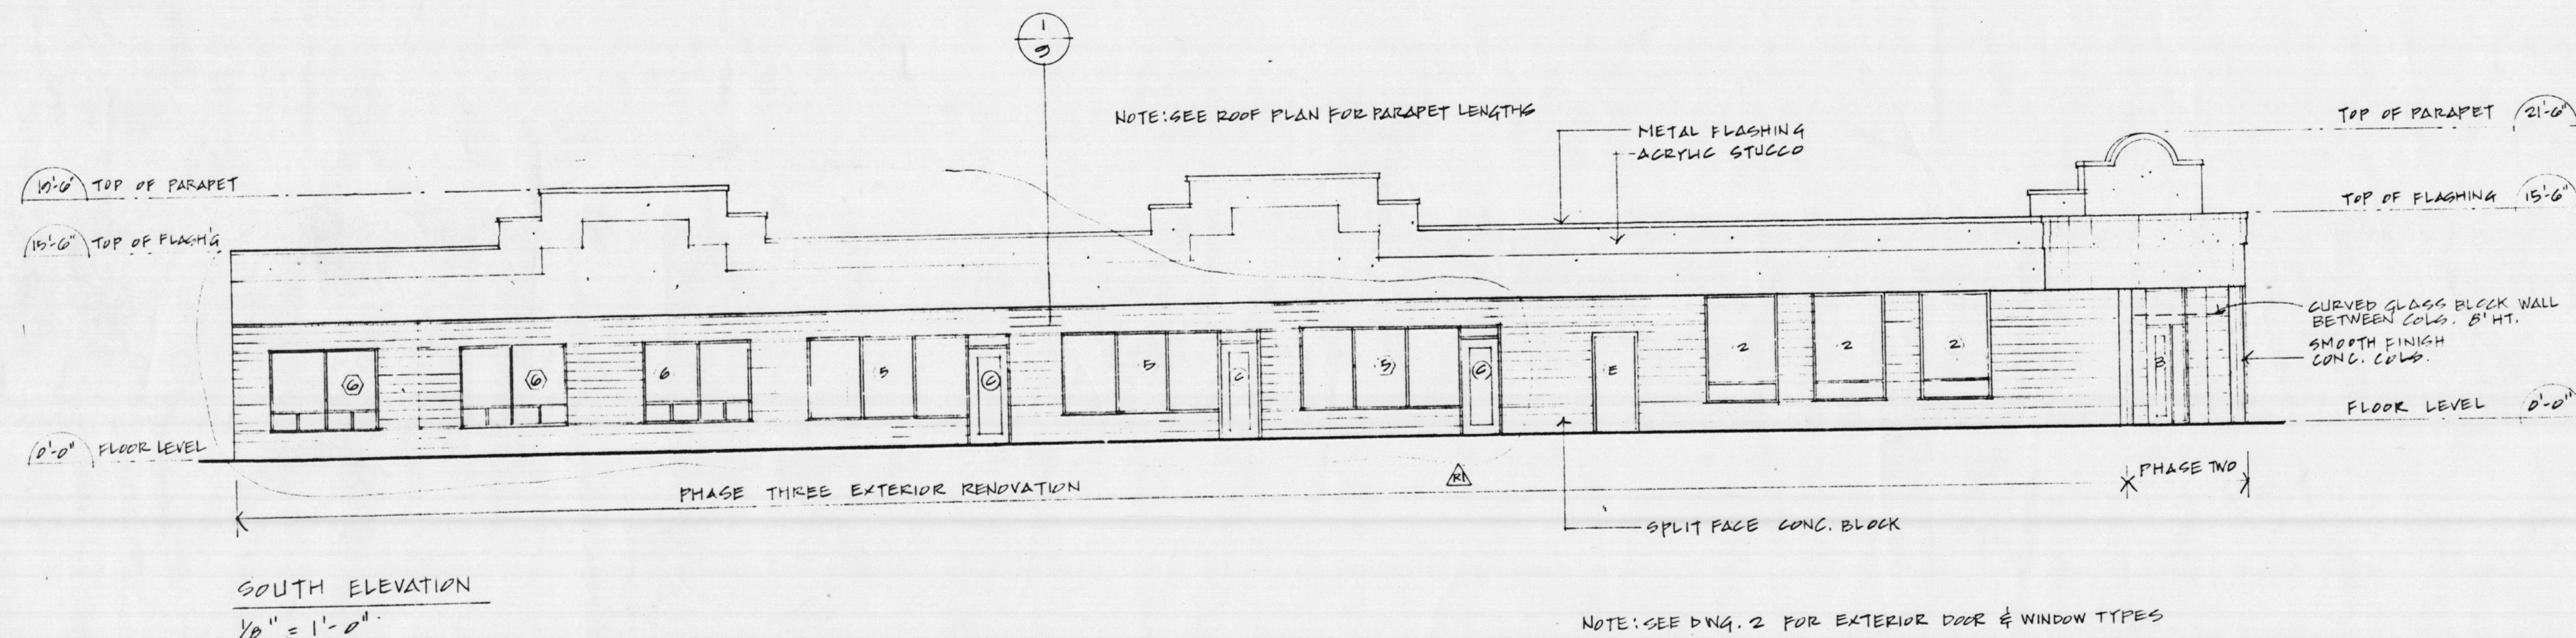

SOUTH ELEVATION  
 $\frac{1}{8}'' = 1'-0''$

NOTE: SEE DWG. 2 FOR EXTERIOR DOOR & WINDOW TYPES

JULY 17/2000 GENERAL REVISIONS

COMMERCIAL BUILDING RENOVATION
880 ALDER ST. CAMPBELL RIVER BC
PHASE THREE SOUTH ELEVATION SECTIONS
ARIZAN DESIGN + DRAFTING COURTENAY BC 338-9323
DATE: MAY 100 SCALE: AS NOTED DRAWN BY: K. KAPTEIN
DWG. 9 OF 9