


NOTE: BLOCK REINFORCING SAME AS $\frac{2}{7}$

1 WALL SECTION
3/4" = 1'-0"

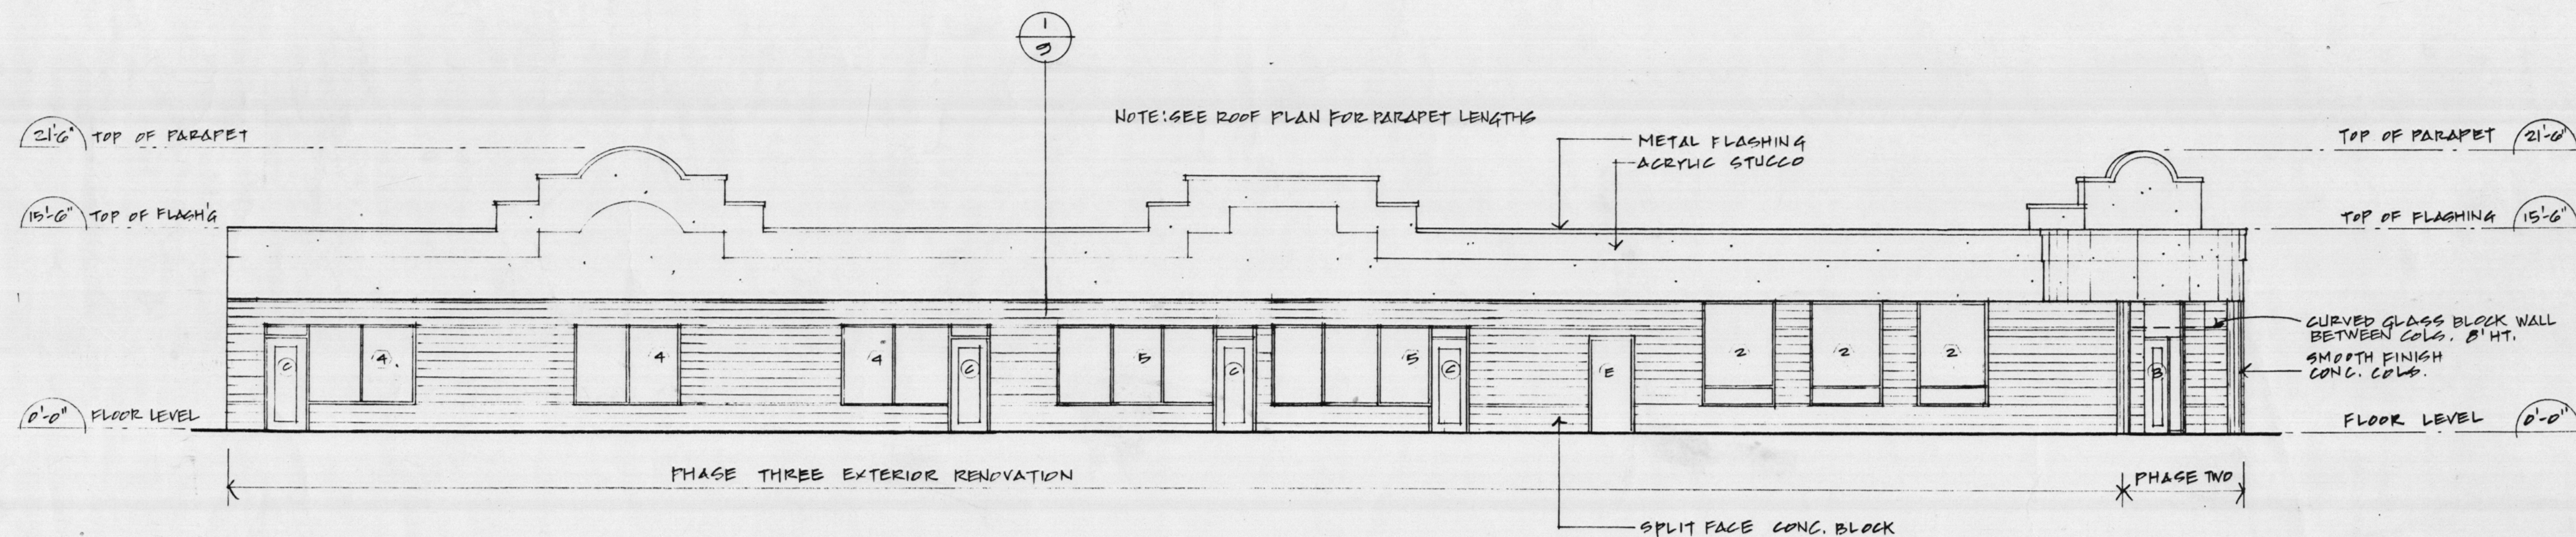

SOUTH ELEVATION
1/8" = 1'-0"

NOTE: SEE DNG. 2 FOR EXTERIOR DOOR & WINDOW TYPES

COMMERCIAL BUILDING RENOVATION
 380 ALDER ST. CAMPBELL RIVER BC
 PHASE THREE SOUTH ELEVATION SECTIONS
 ARRIZAN DESIGN + DRAFTING COURTENAY BC 338.3823
 DATE: MAY 100
 SCALE: AS NOTED
 DRAWN BY: K. KAPTEIN
 DWG. 9 OF 9

380 ASP
ARRIZAN