


TYPICAL WALL SECTION
SCALE: 3/4" = 1'-0"

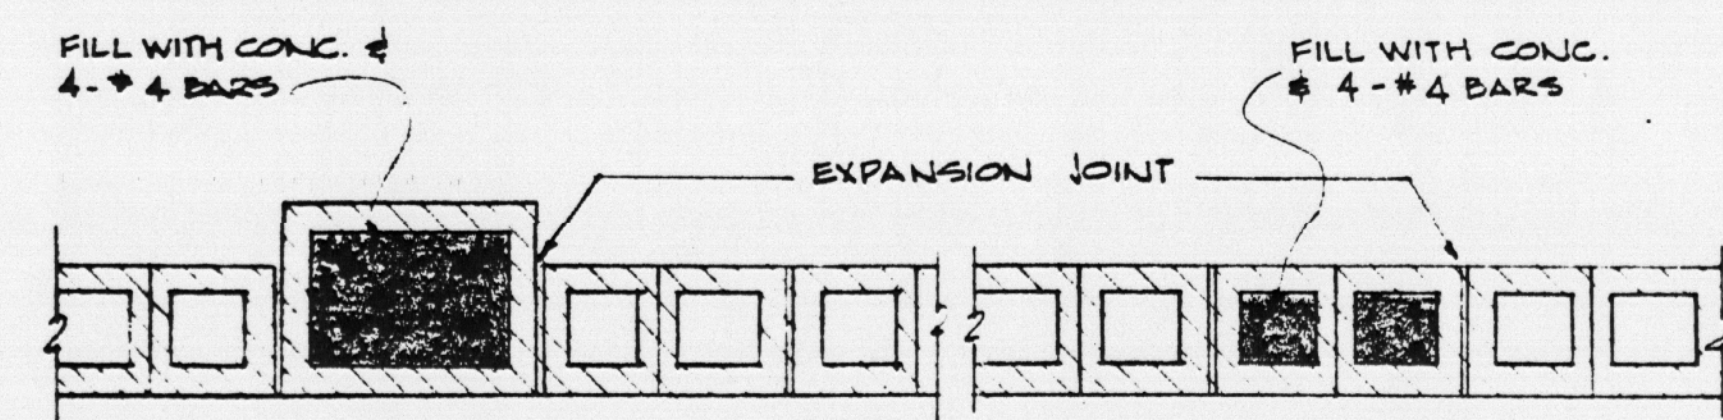

PILASTER DETAILS
SCALE: 1" = 1'-0"

REVISIONS

NEW STORE FOR
OVERWATEA LTD
CAMPBELL RIVER,
B.C.

DEREK D. MAINT
ARCHITECT
2871 EMERSON AVE
NORTH VANCOUVER B.C.
V8B 1K3H

TYPICAL WALL SECTION
PILASTER DETAILS

SCALE: AS SHOWN

DATE: SEPT 12-1972

DRWN: G.B. CKD: G.B.