
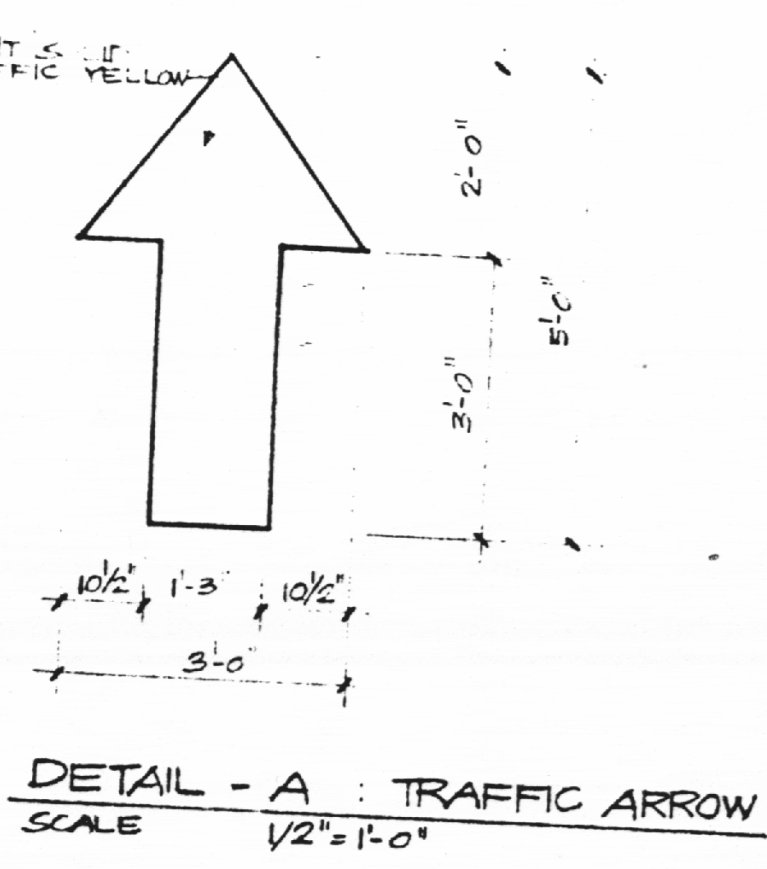


Overwaitea Foods

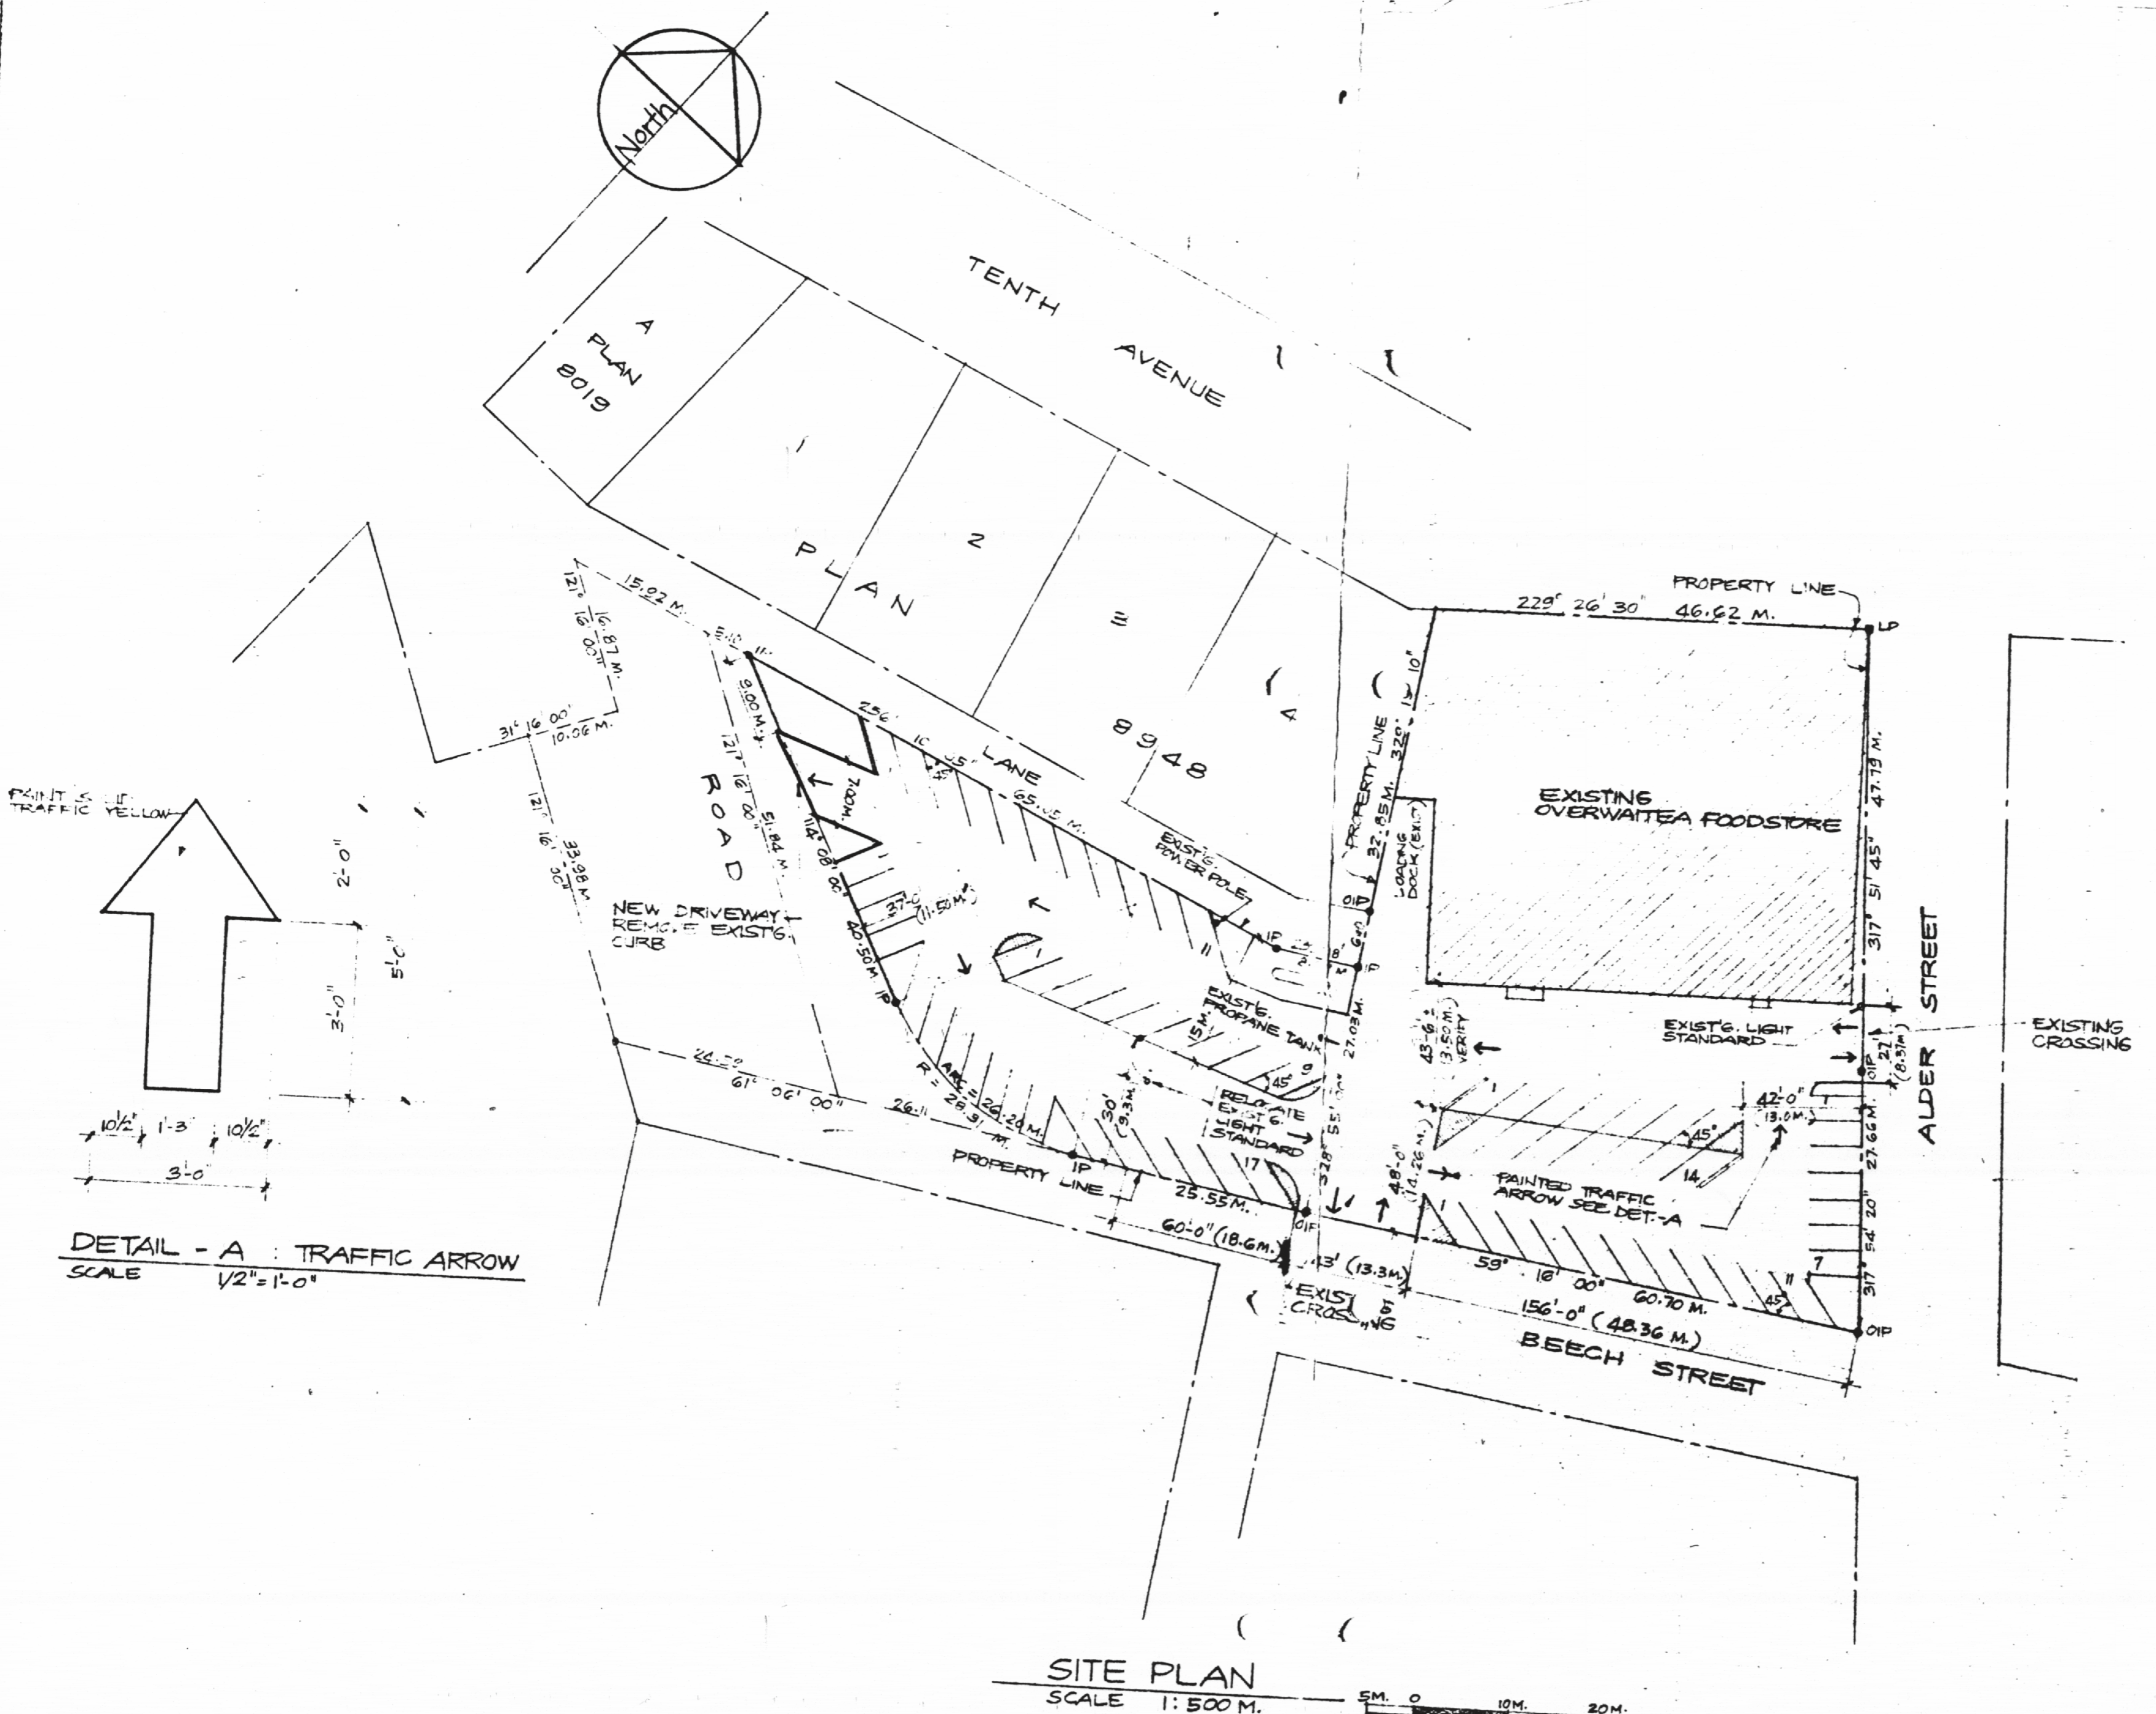

SITE PLAN
SCALE 1:500 M.

LEGAL DESCRIPTION:
SUBDIVISION PLAN OF LOT 4 PLAN 25884
AND LOT 1 PLAN 2703.7 OF DISTRICT LOT 69
SAYWARD DISTRICT.

Overwaitea Foods
19890-92 A AVE. R.R.#5
LANGLEY, B.C.

(604) 888-1213

Store Planning and
Design Department

job title:
PROPOSED PARKING
LAYOUT FOR:
OVERWAITEA FOODS
CAMPBELL RIVER, B.C.

drawing:
SITE PLAN

drawn:
PBC

scale:
AS NOTED

date: