




SOUTH ELEVATION
SCALE: 1/8" = 1'-0"

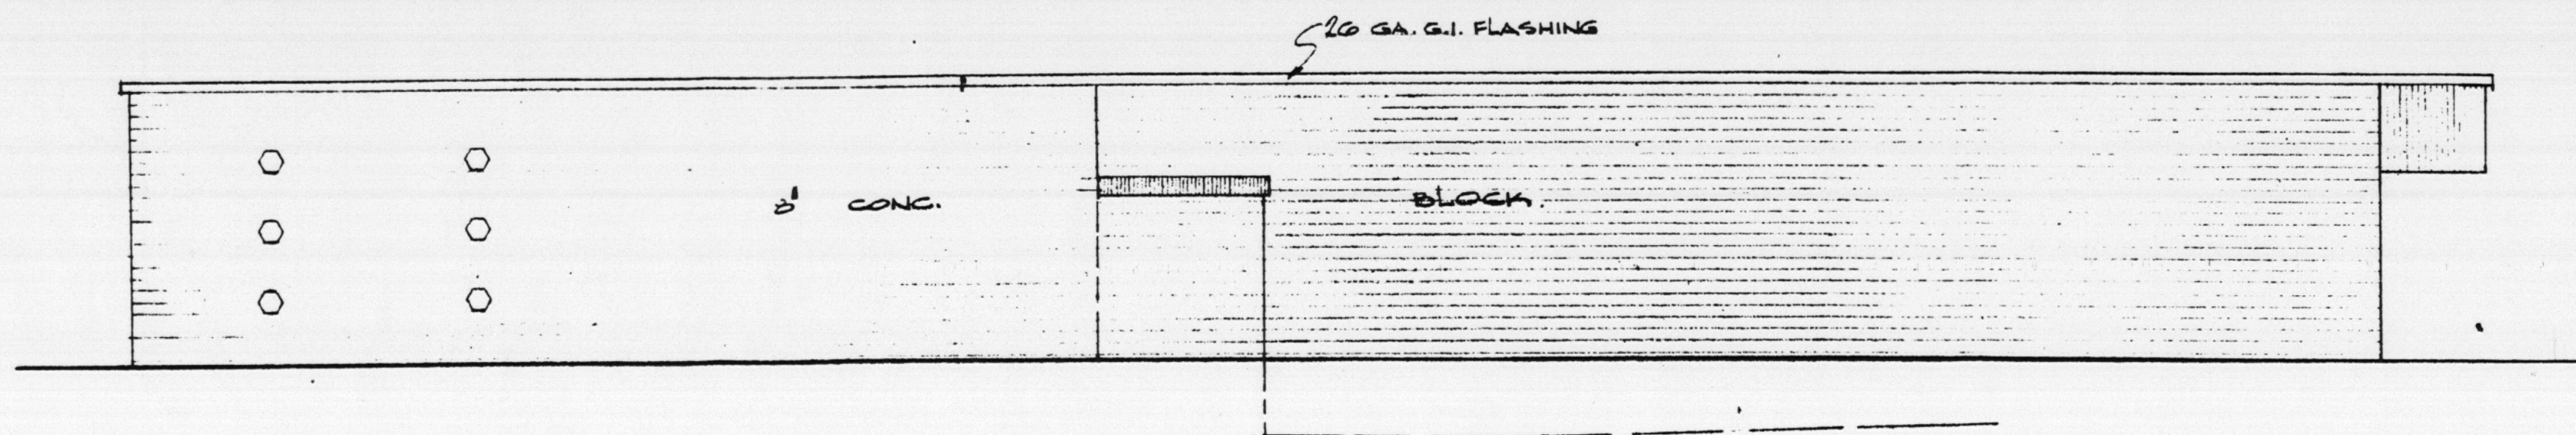

WEST ELEVATION
SCALE: 1/8" = 1'-0"

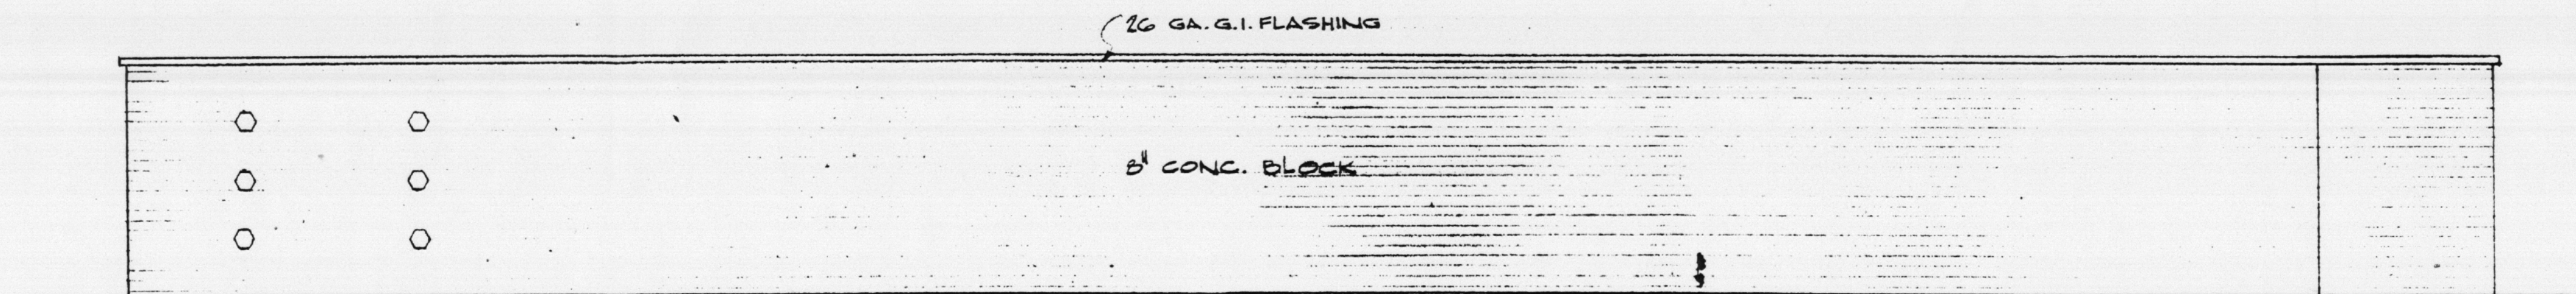

NORTH ELEVATION
SCALE: 1/8" = 1'-0"

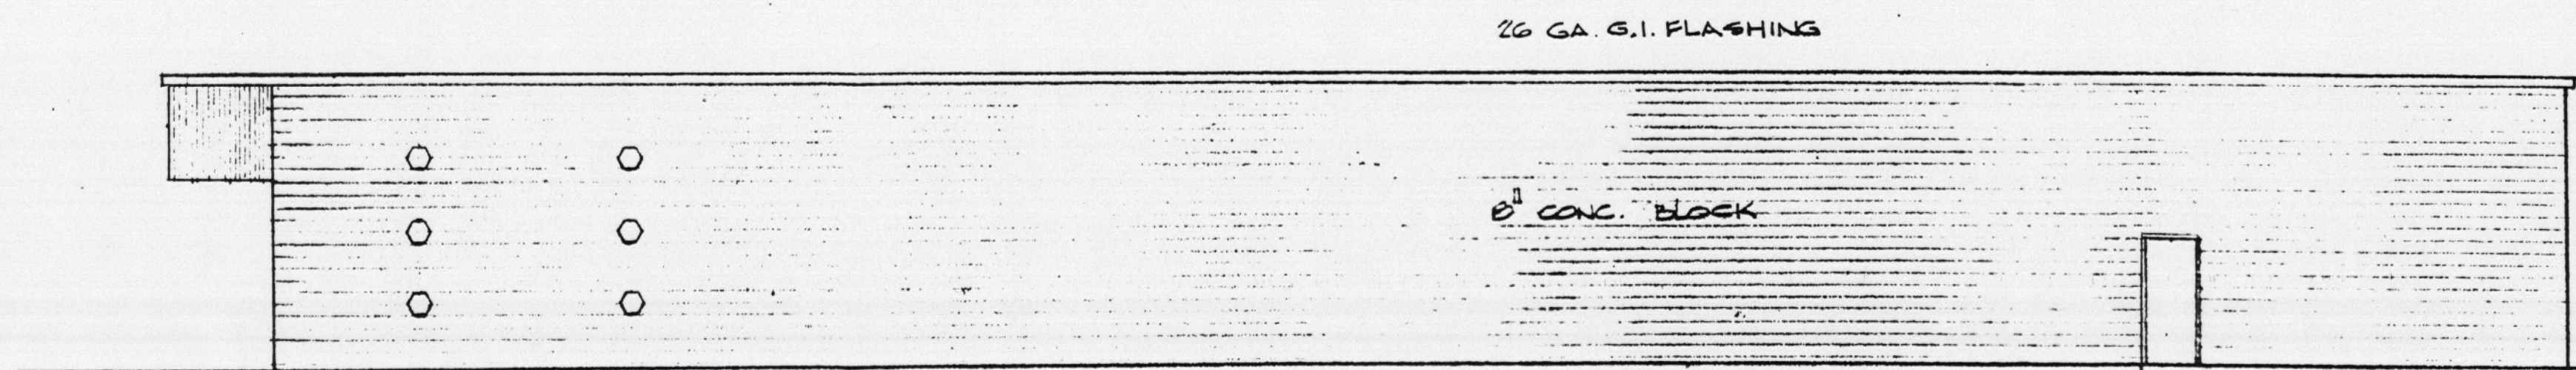

EAST ELEVATION
SCALE: 1/8" = 1'-0"

REVISIONS

NEW STORE
FOR
OVERWAITEA LTD.
CAMPBELL RIVER
B.C.

DEPER. S. MANN
D. ARCH. M.P.A.I.C.
ARCHITECT
296 PEMBERTON AVE.
NORTH VANCOUVER, B.C.
000-1288

ELEVATIONS

SCALE: 1/8" = 1'-0"

DATE: SEPT 12, 72

DRWN: GB CHD: GMA