


10th Ave.

10th Ave.

980 ALDER PLACE PLUMBING PLAN

Legal description: PID 000-303-968

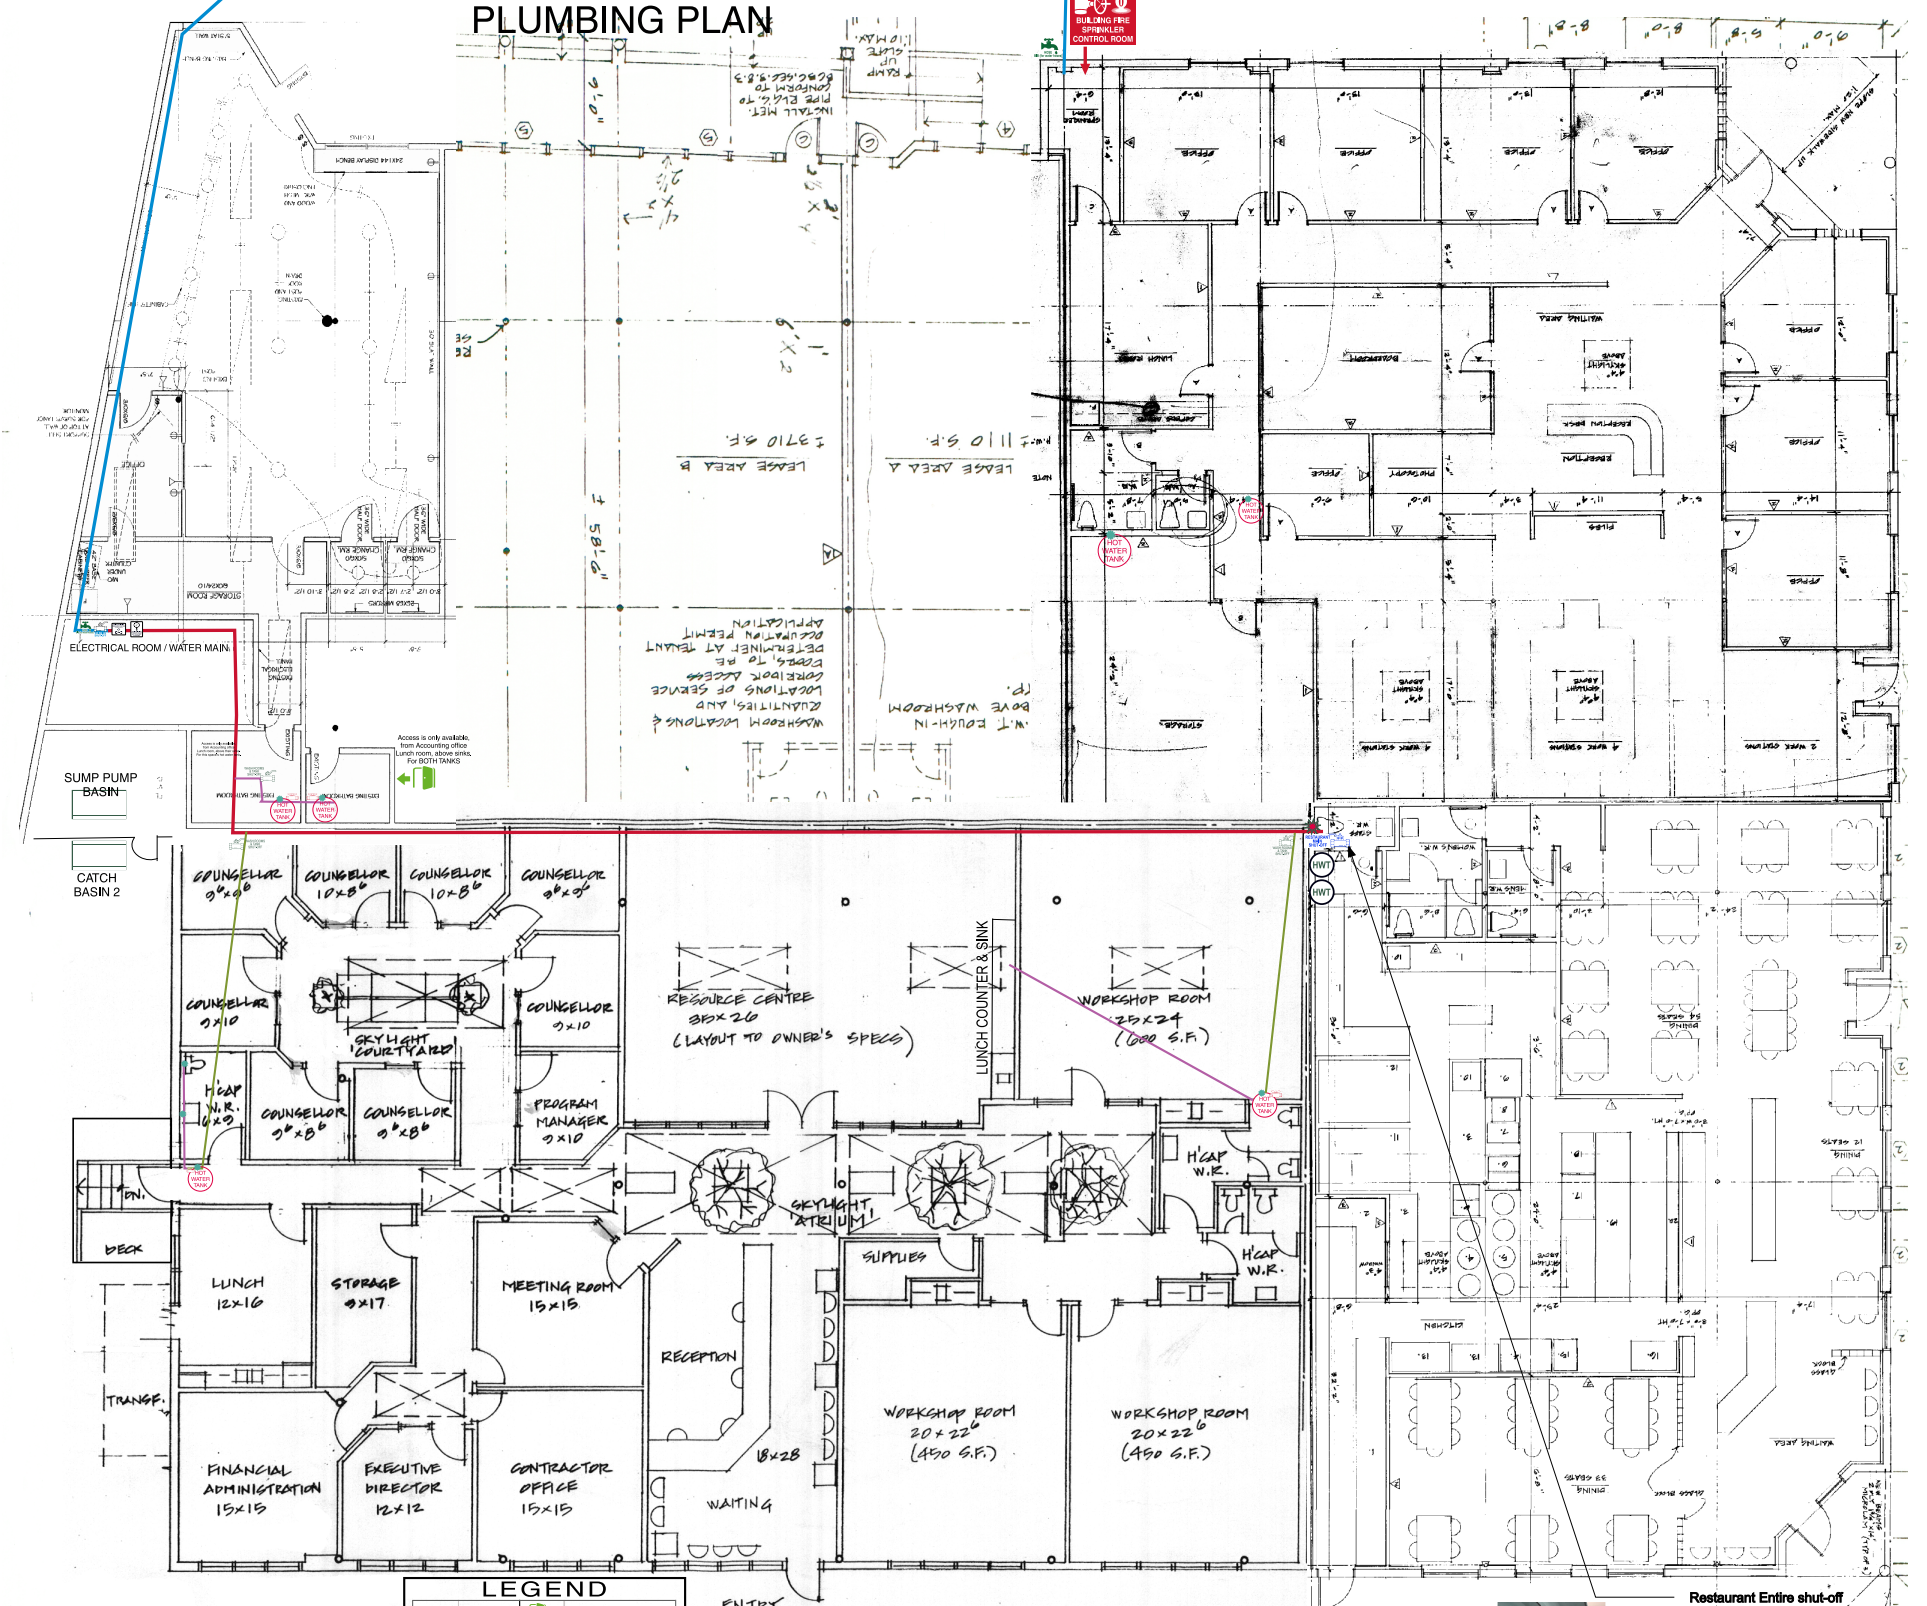

Alder St.

Alder St.

LEGEND

1.5" line	Door access hatch
2" line	City Water shut-off man-hd
3/4" line	Sprinkler Control Room
1/2" line	
Catch basin	
Wash rooms & tank shut-off	
Lease space main shut-off	
Hose bib (for water hoses)	
Hot water tank shut-off	

980 ALDER PLACE PLUMBING PLAN

PARKING LOT ENTRANCE

Beech St.

Beech St.

