


PROPOSED OFFICES FOR OPPORTUNITIES CAREER SERVICES

FLOOR PLAN 1/8" = 1'-0" 6565 S.F.

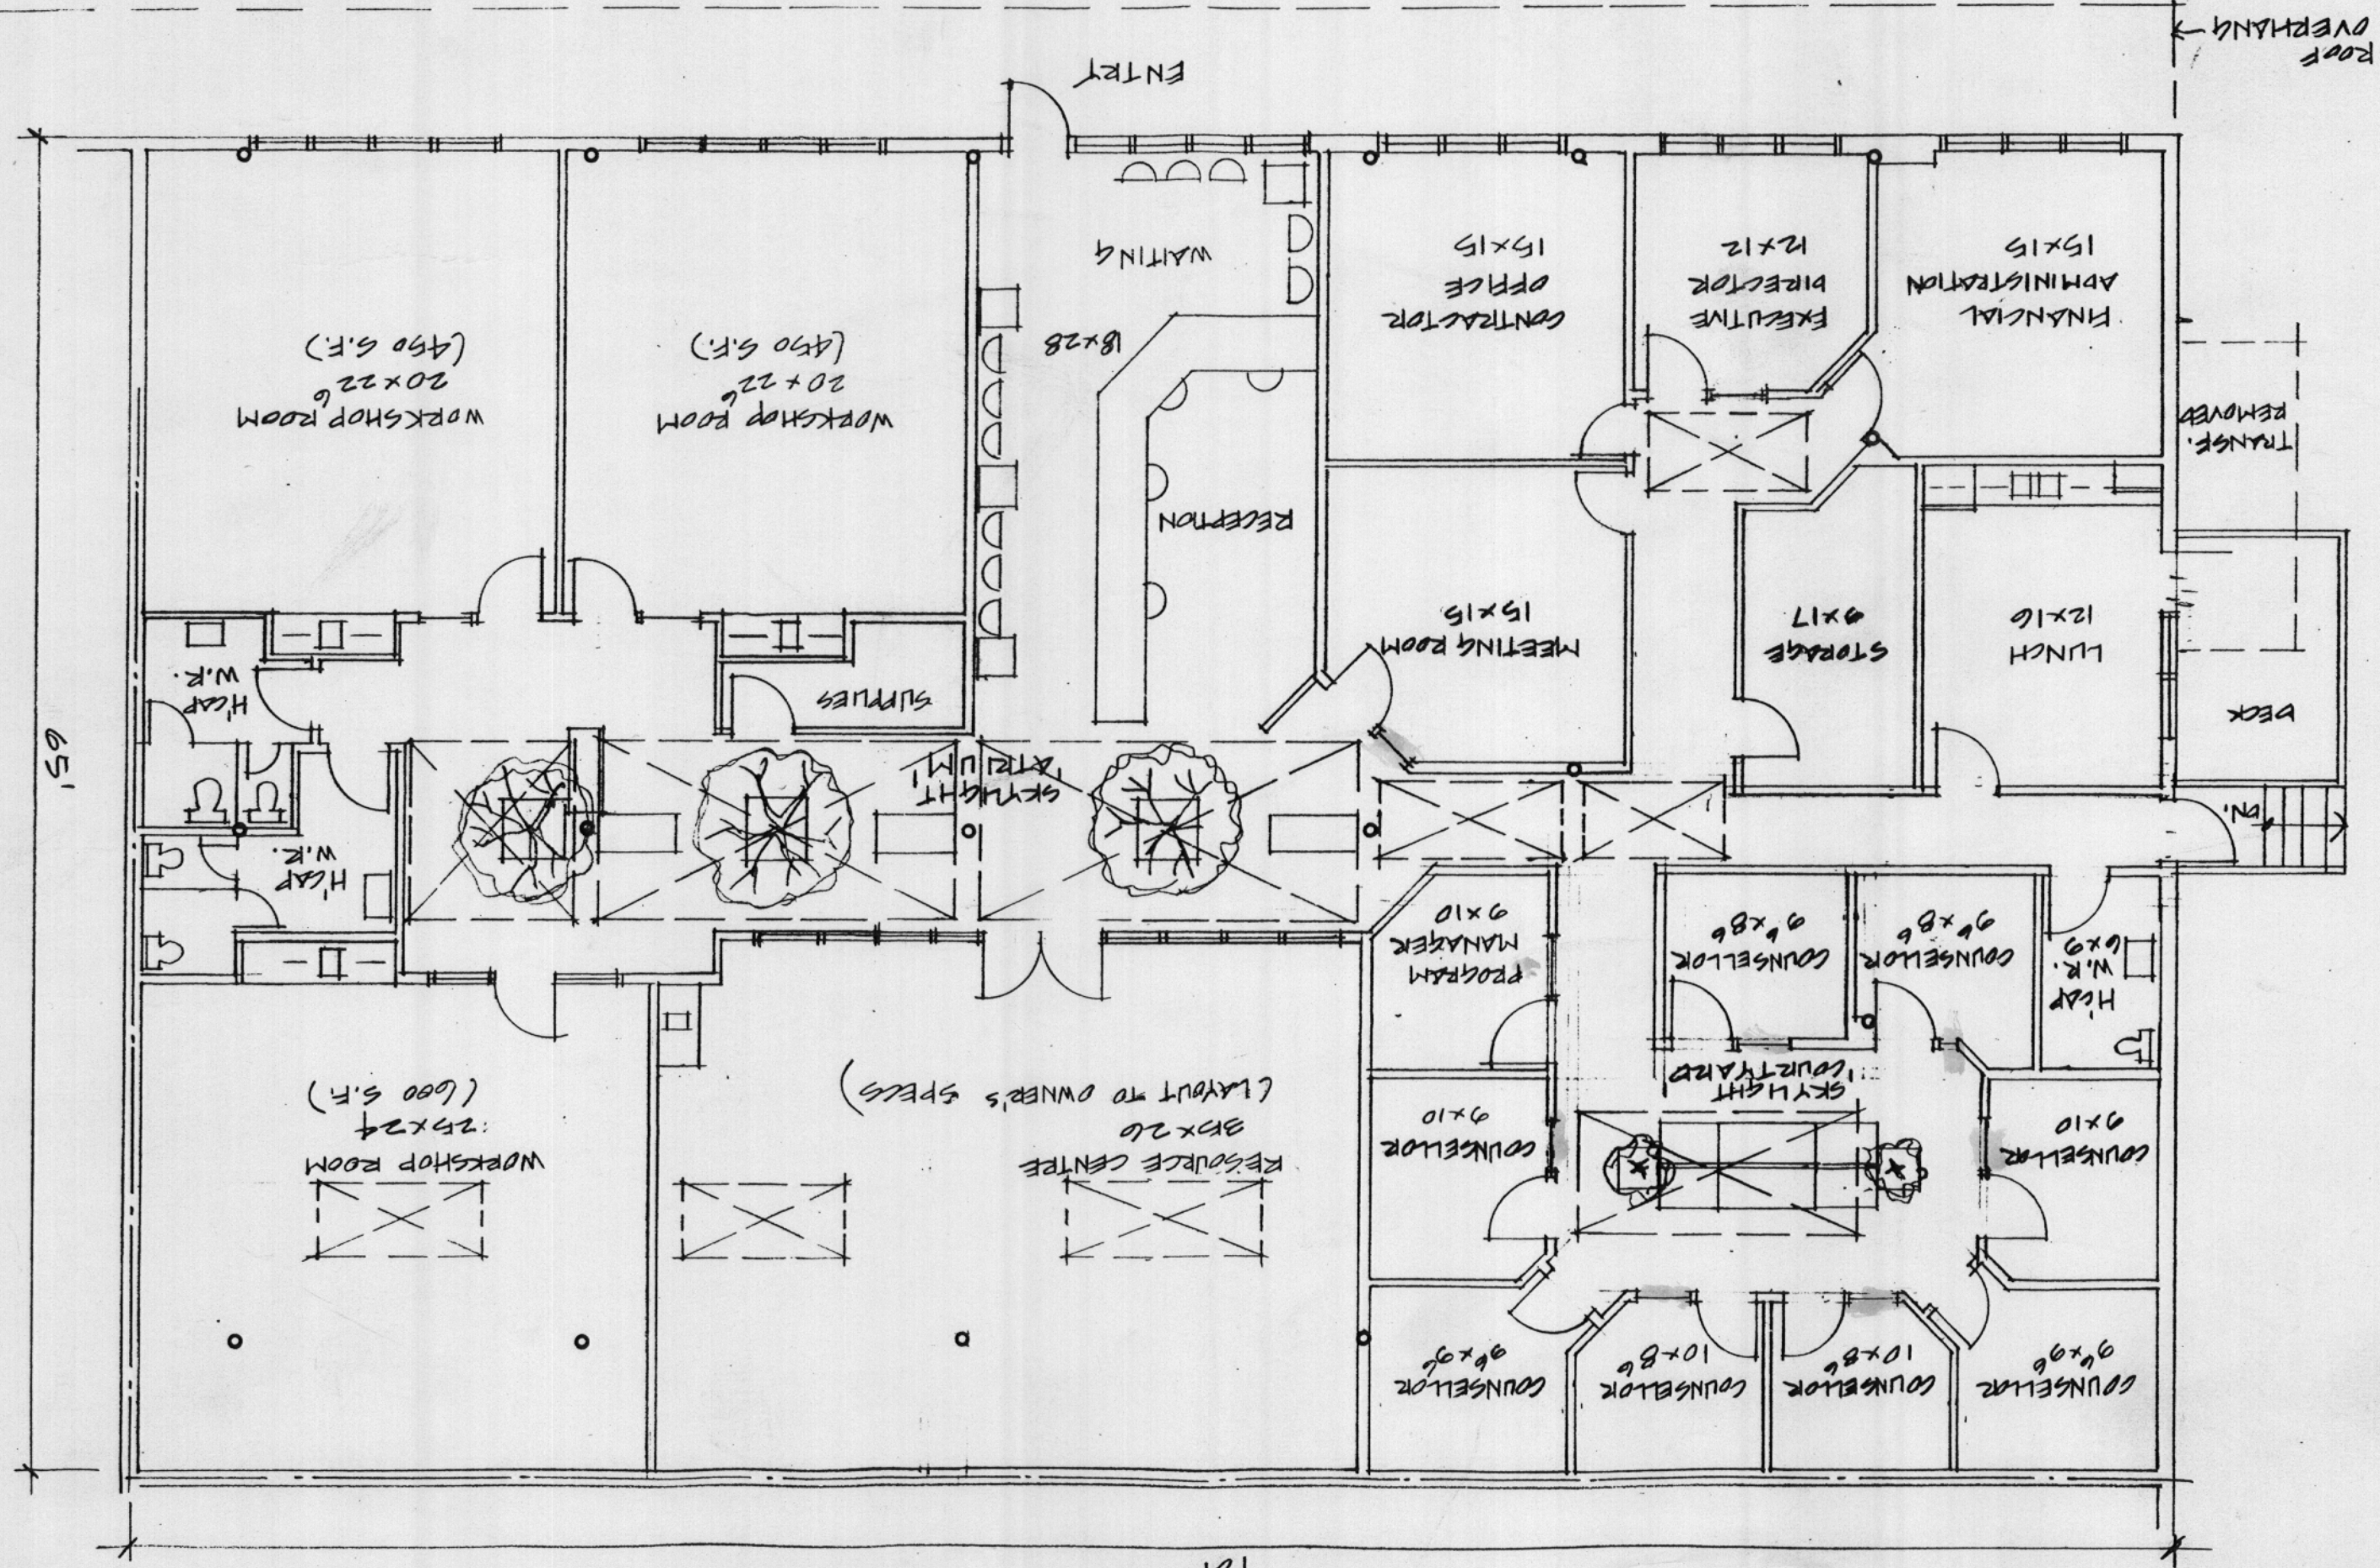

ROOF OVERHANG

101'

65'

1111 X 17 100