


**WALL TYPES**

▲ 1/2" G.W.B. BOTH SIDES TO CEILING  
3/8" MET. STUDS @ 10" O.C.

▲ 1/2" G.W.B. BOTH SIDES TO U/S ROOF JSTS.  
2 1/2" SOUND INSUL.  
3/8" MET. STUDS @ 10" O.C.  
ACOUSTIC SEALANT @ ALL ELEC. BOXES  
4 @ CEILING

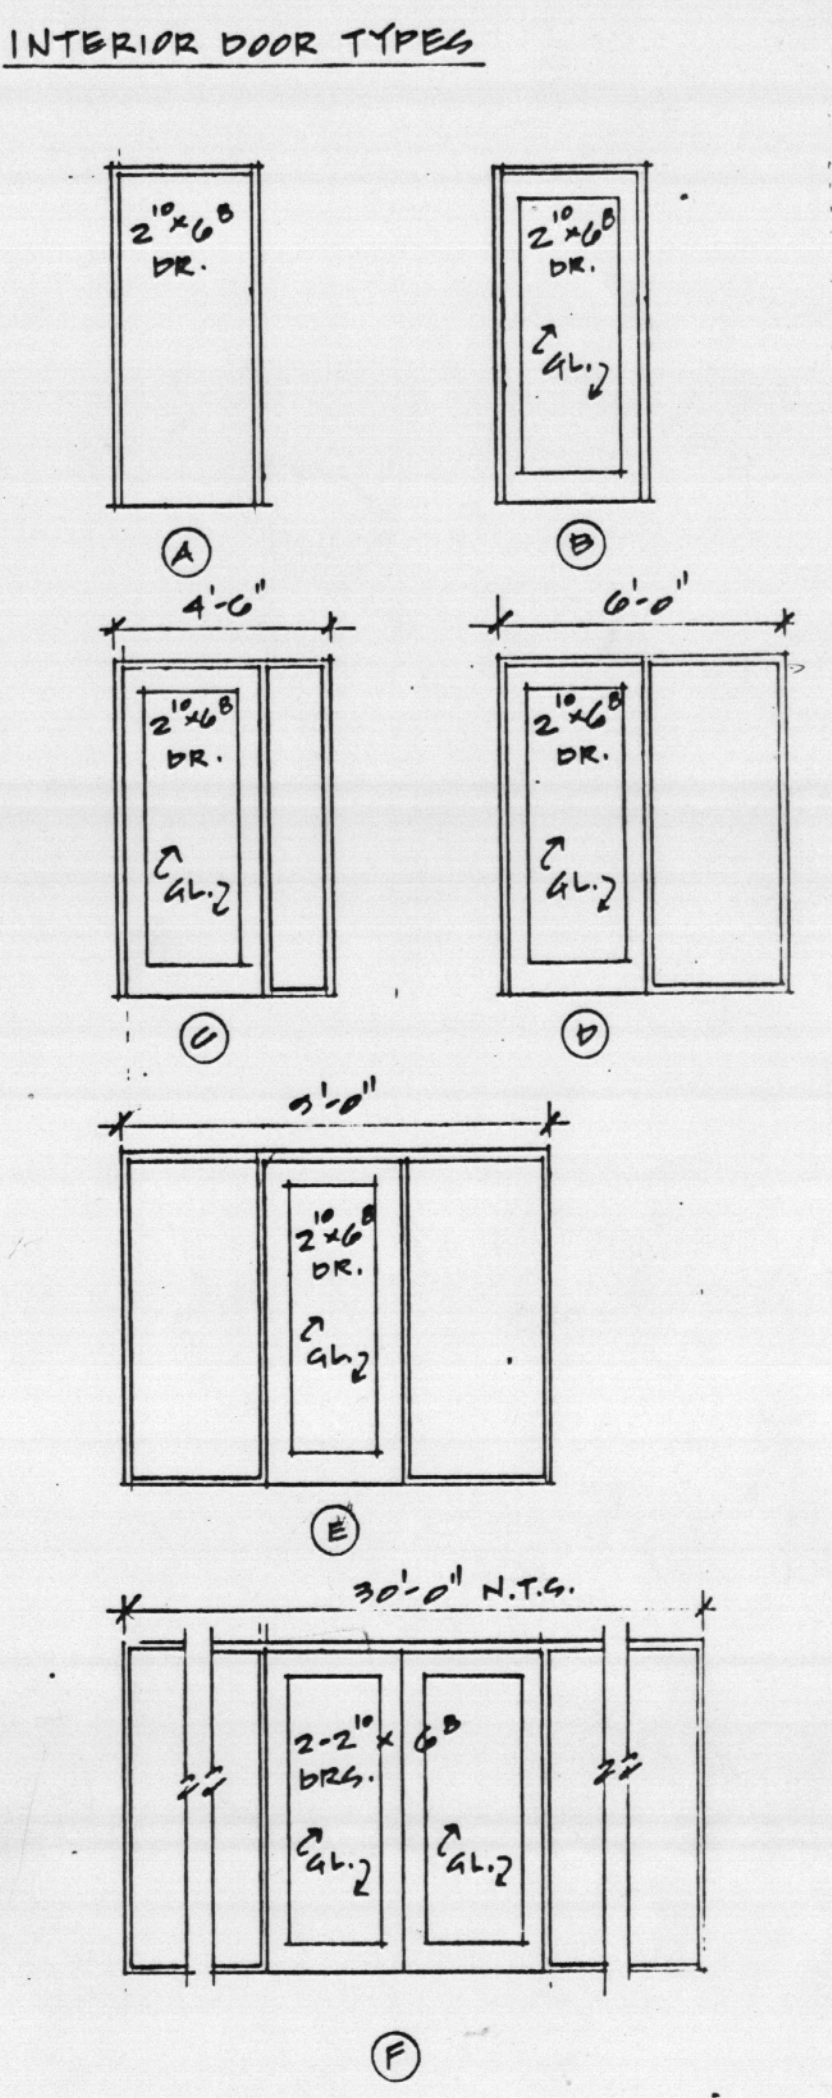

COMMERCIAL BUILDING RENOVATION

980 ALDER ST.  
CAMPBELL RIVER BC

OFFICE PLAN

ARRIZAN  
DESIGN + DRAFTING  
COURTENAY BC 338.0823

DATE: JULY /00  
SCALE: 1/4" = 1'-0"  
DRAWN BY: K. KAPTEIN

DWG. 10