


101'

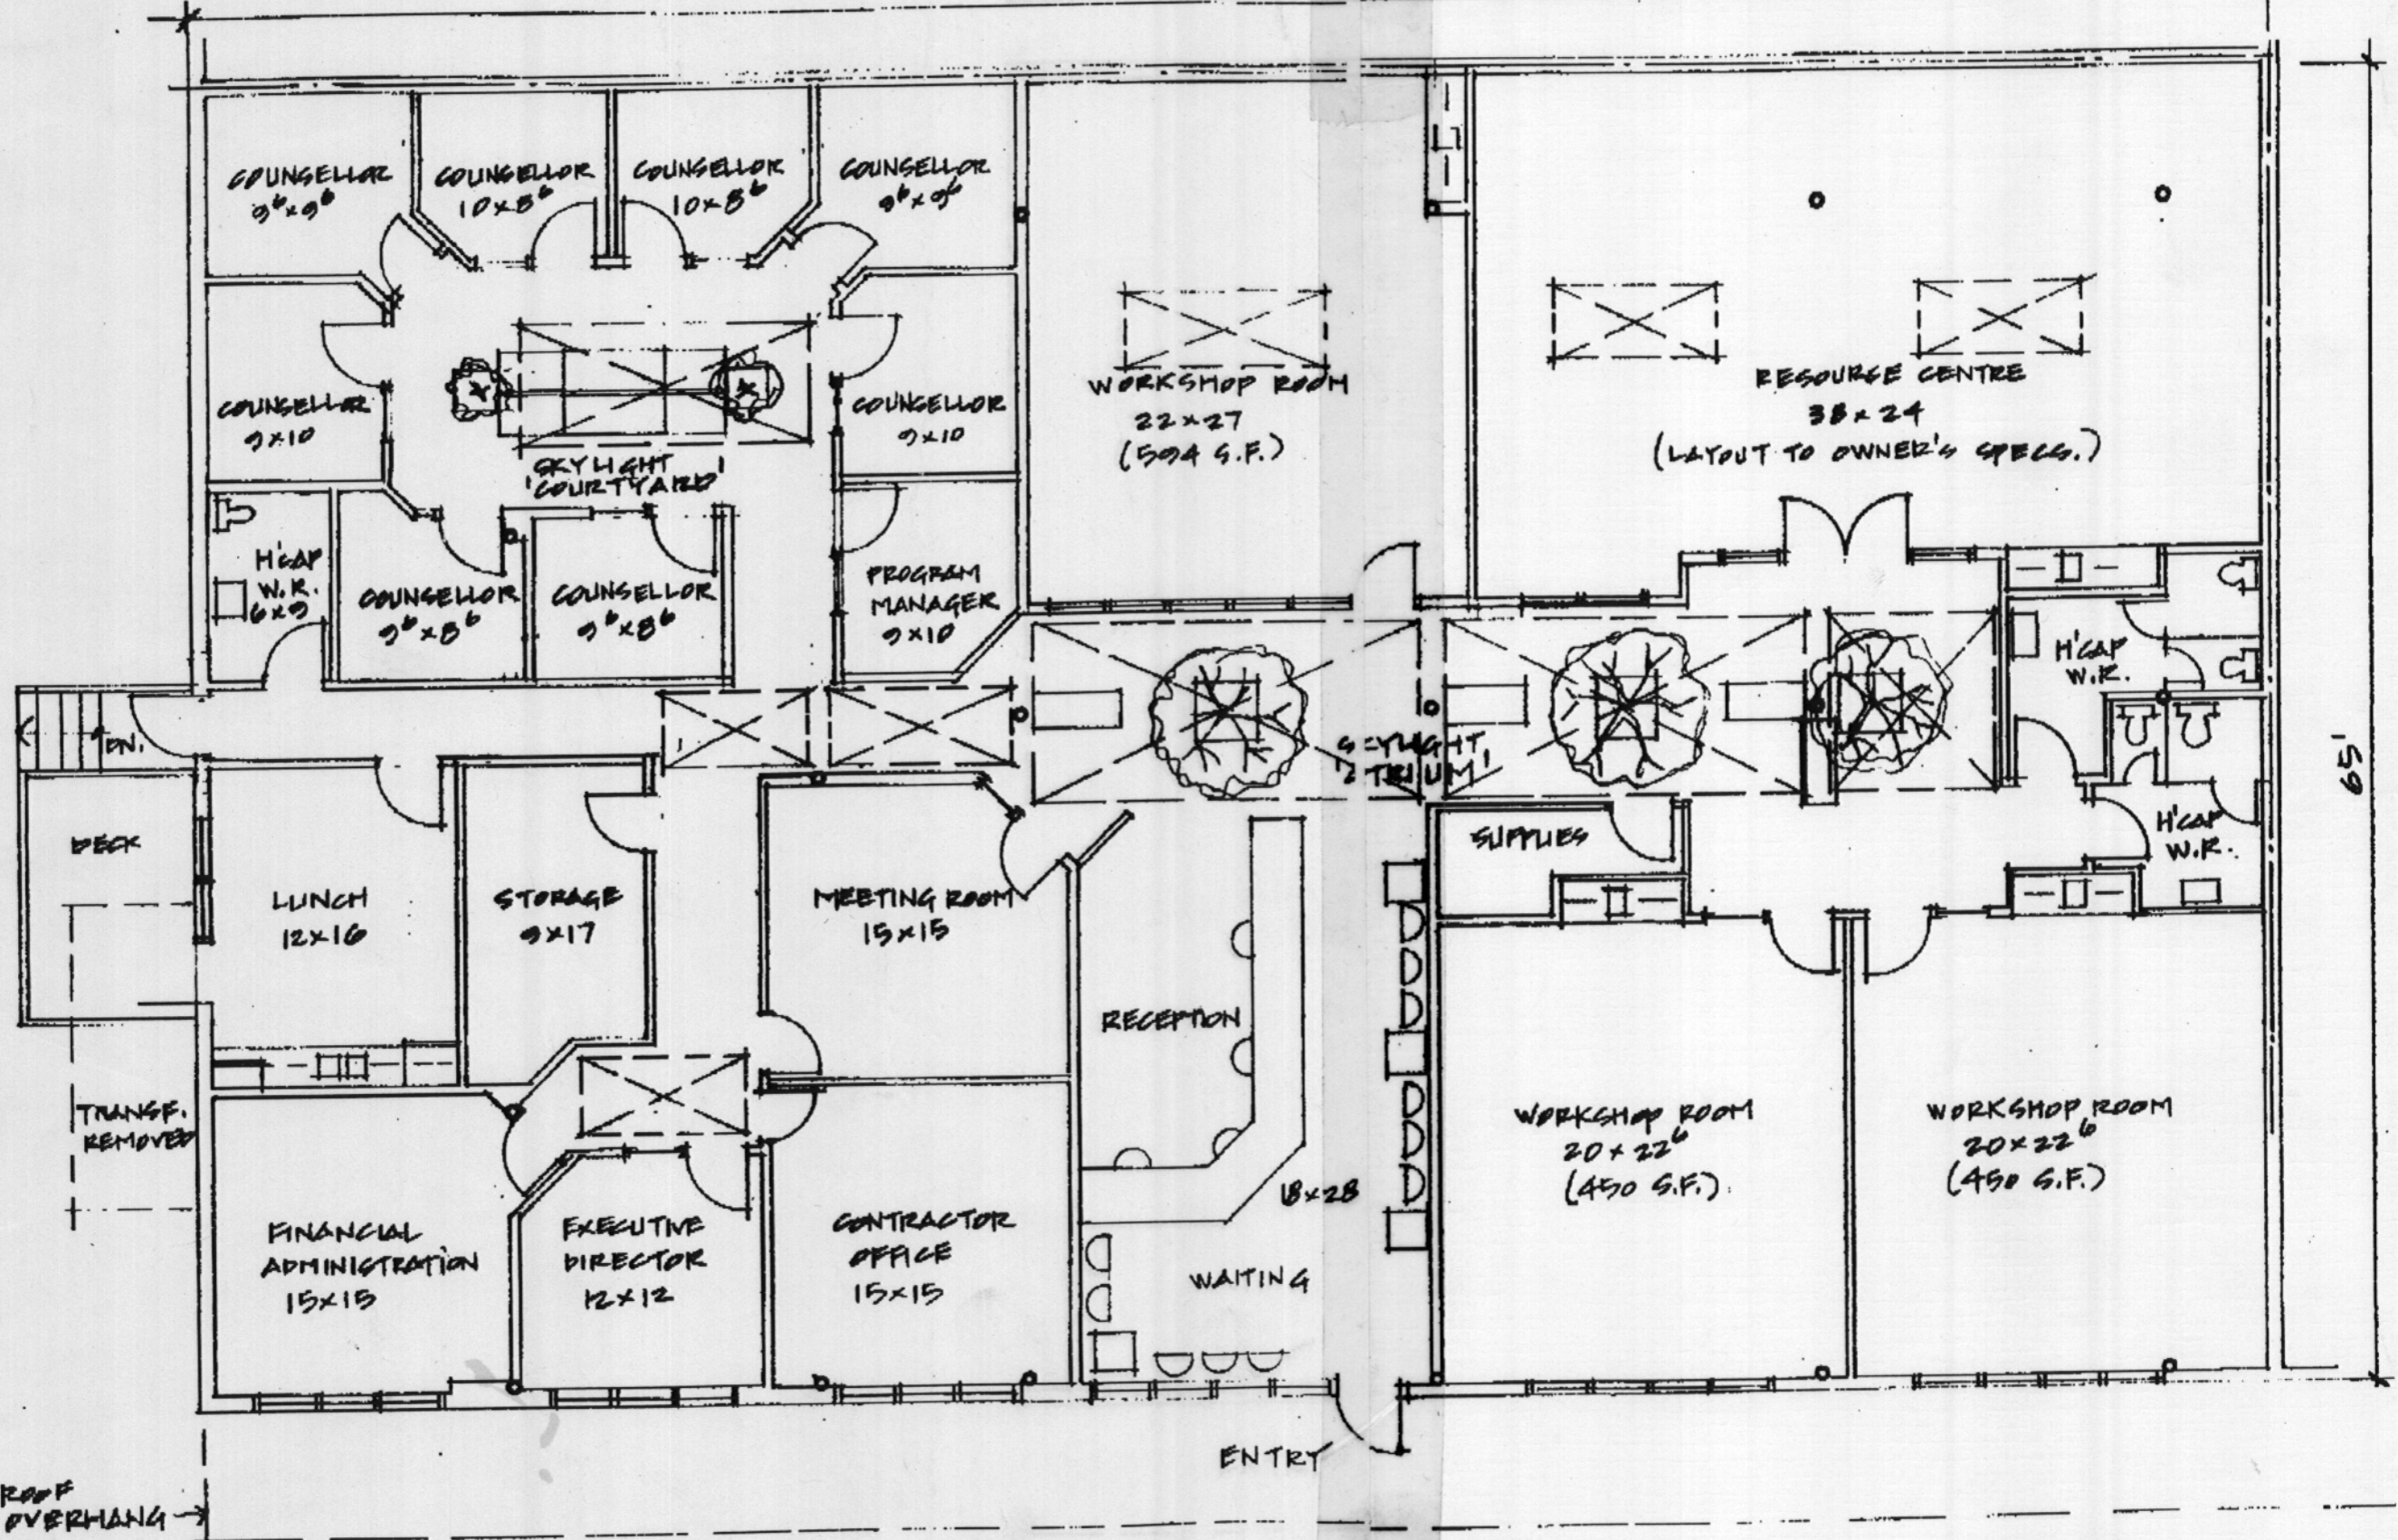

FLOOR PLAN $\frac{1}{8}'' = 1'-0''$ 6569 S.F.

PROPOSED OFFICES FOR
 OPPORTUNITIES CAREER SERVICES
 JULY 5/00