
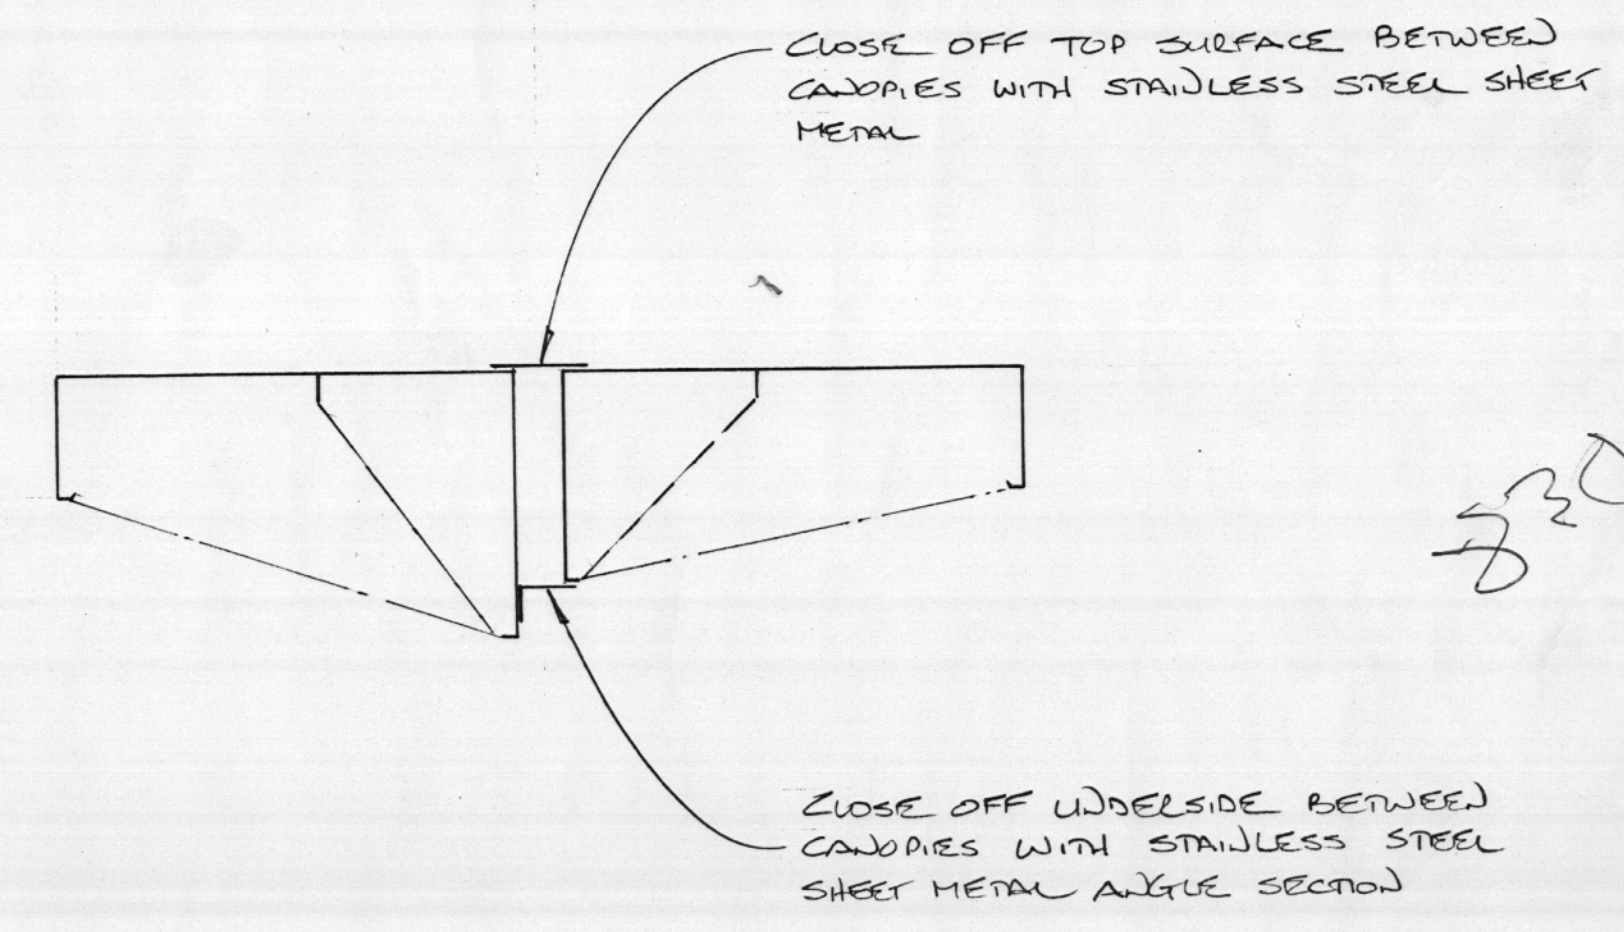


TO COME

DETAIL "Z" 1/2" = 1'-0"

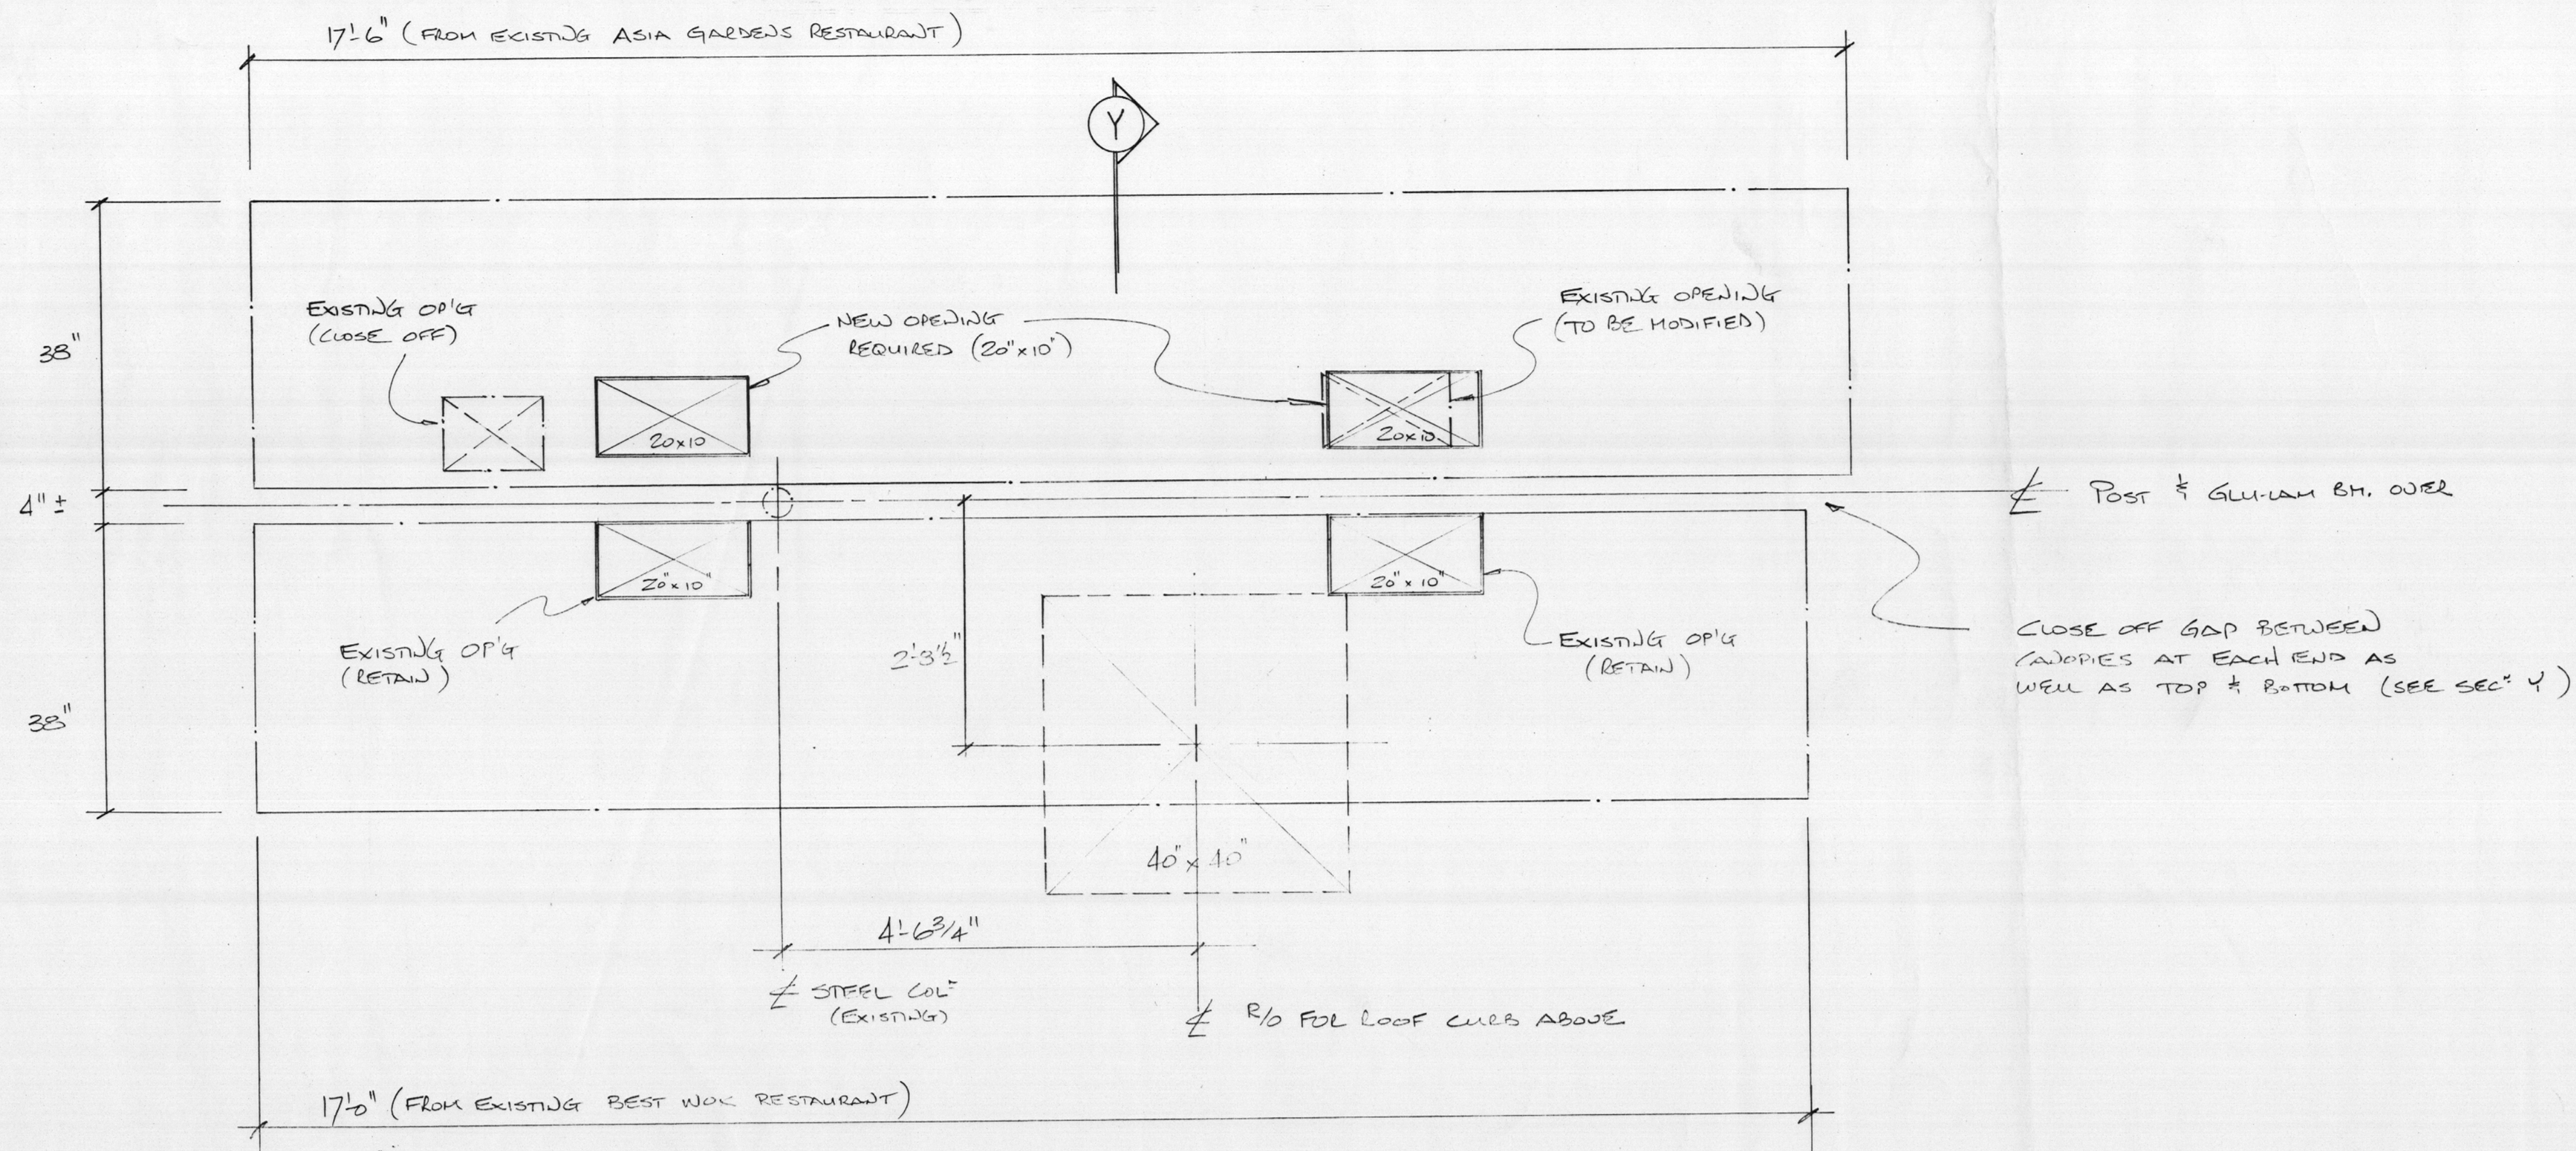

Y-Y 3/4" = 1'-0" WELDED Y?

RANGE CANOPY INSTALLATION - PLAN VIEW 3/4" = 1'-0"