


101'

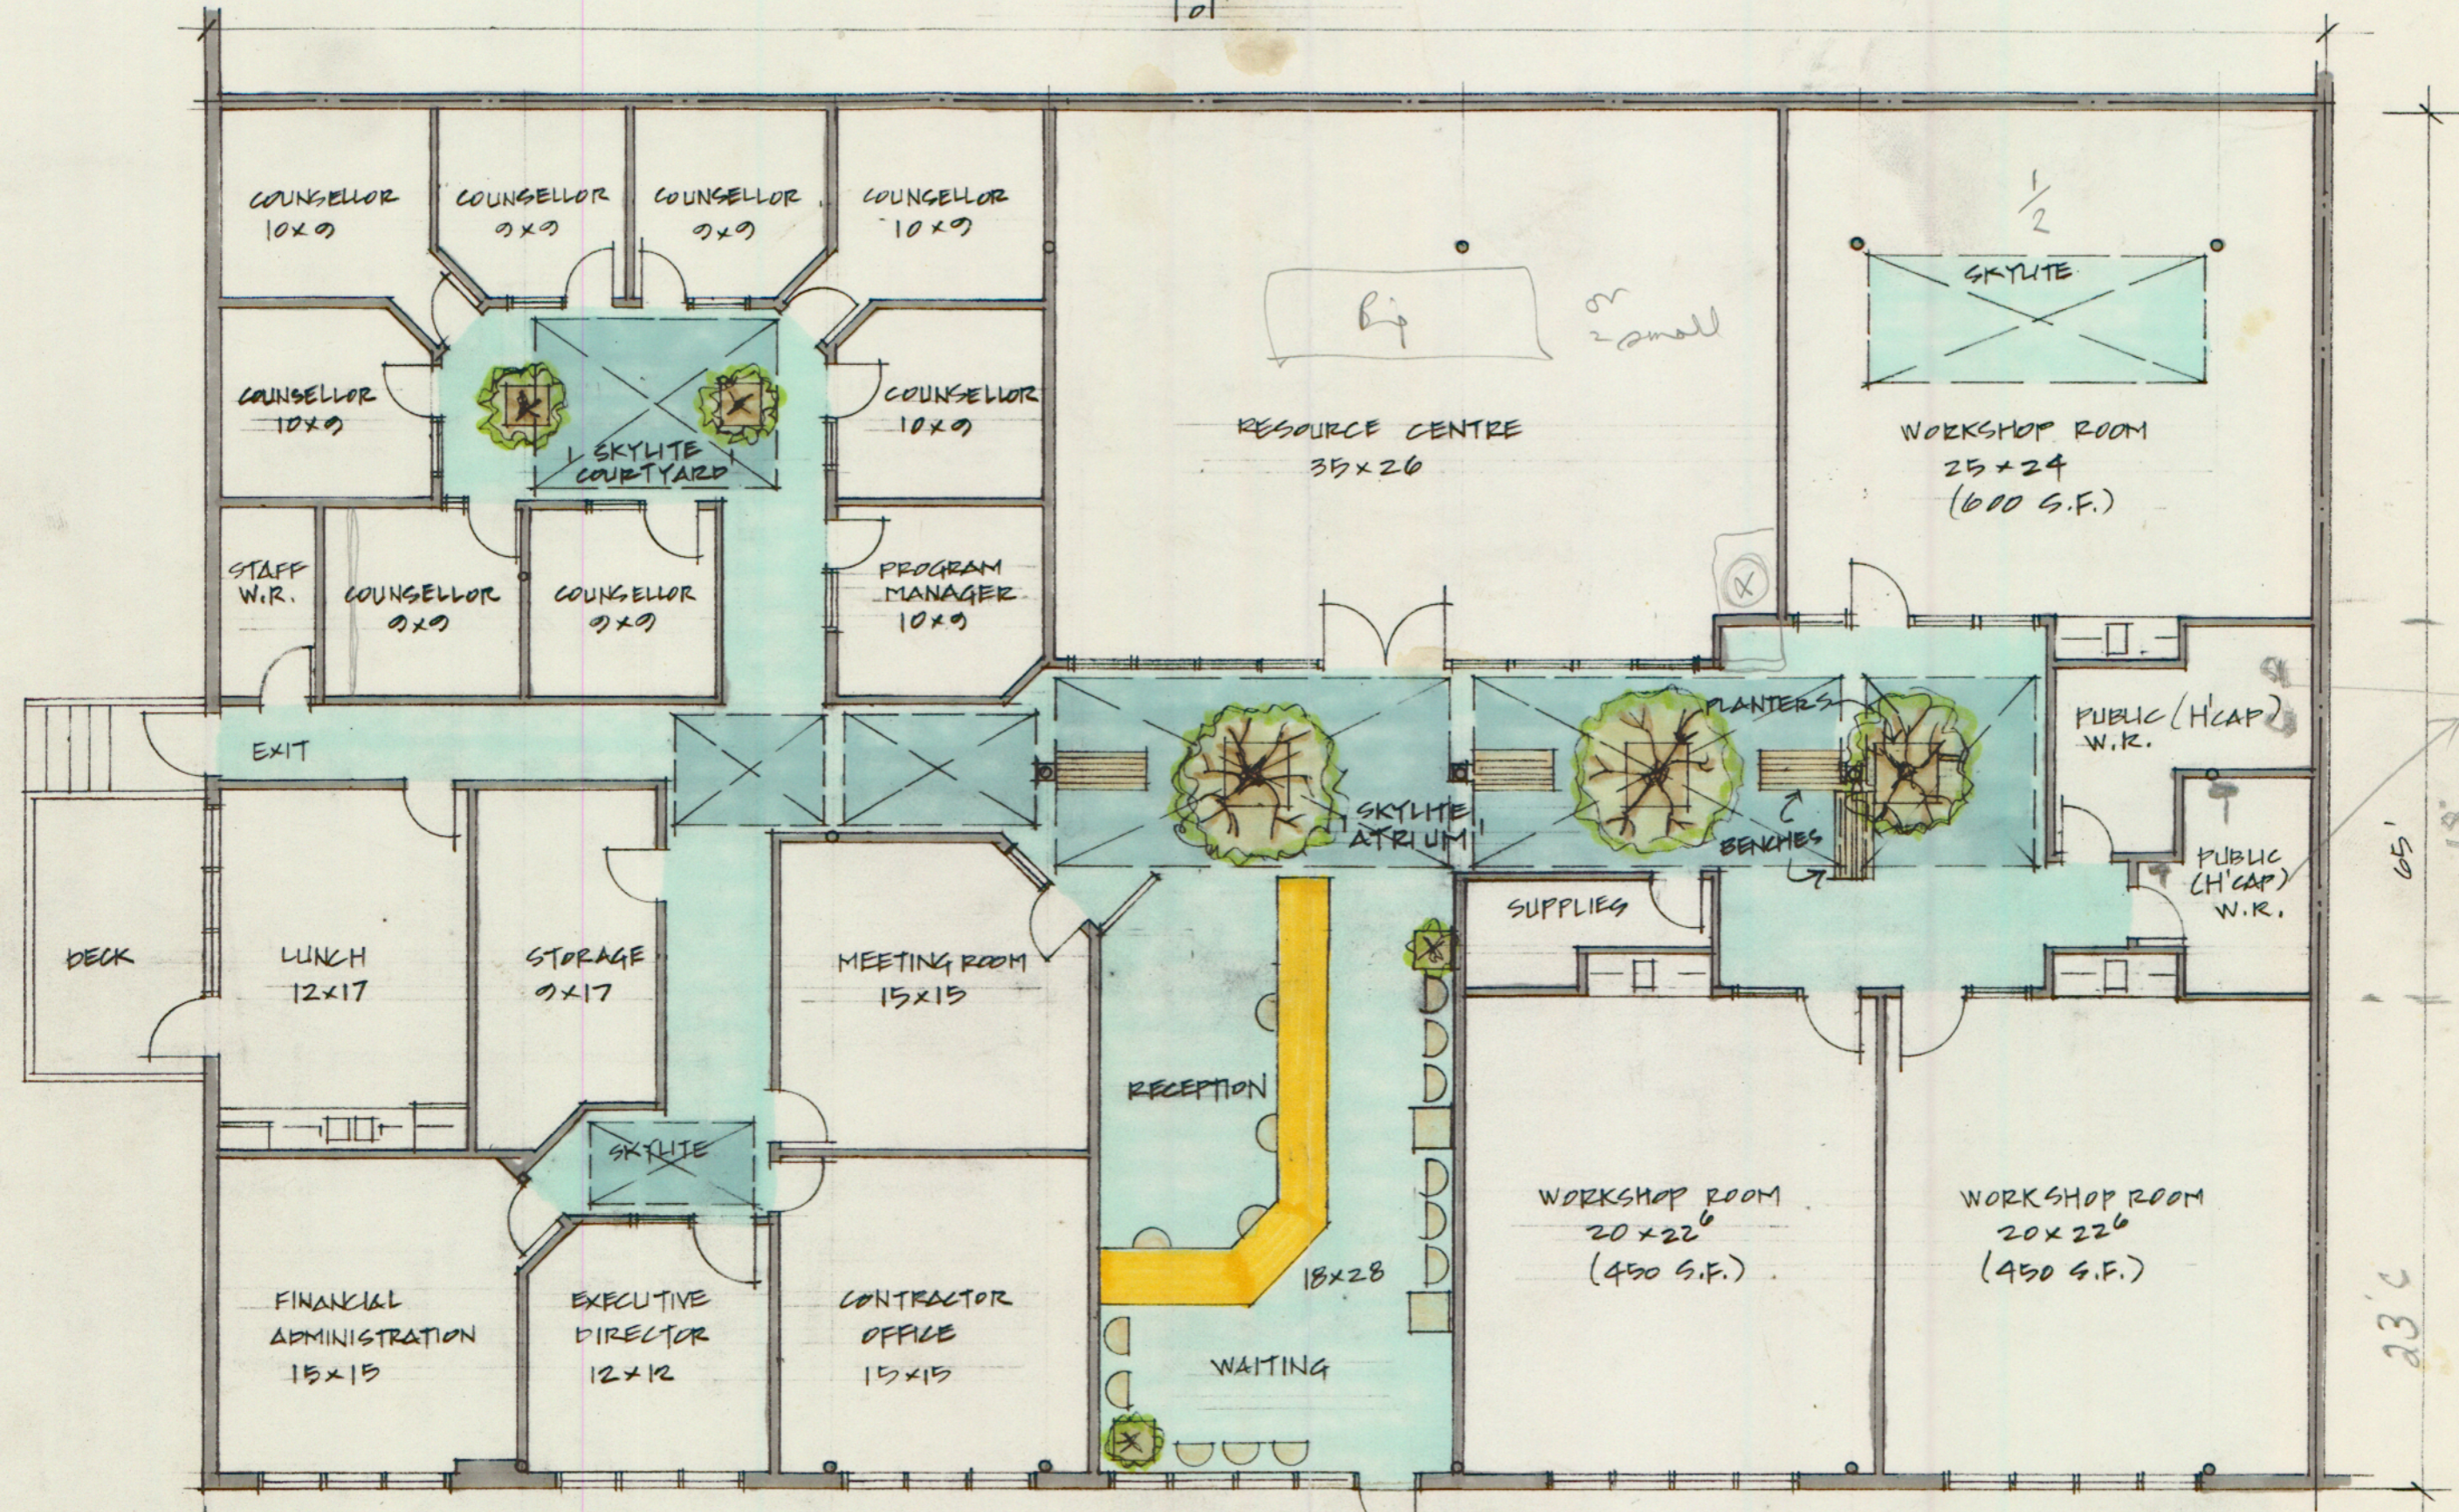

How many stalls

65'

18'

23'