

10th Ave.


10th Ave.

980 ALDER PLACE PLUMBING PLAN

Legal description: PID 000-303-968

Alder St.

Alder St.

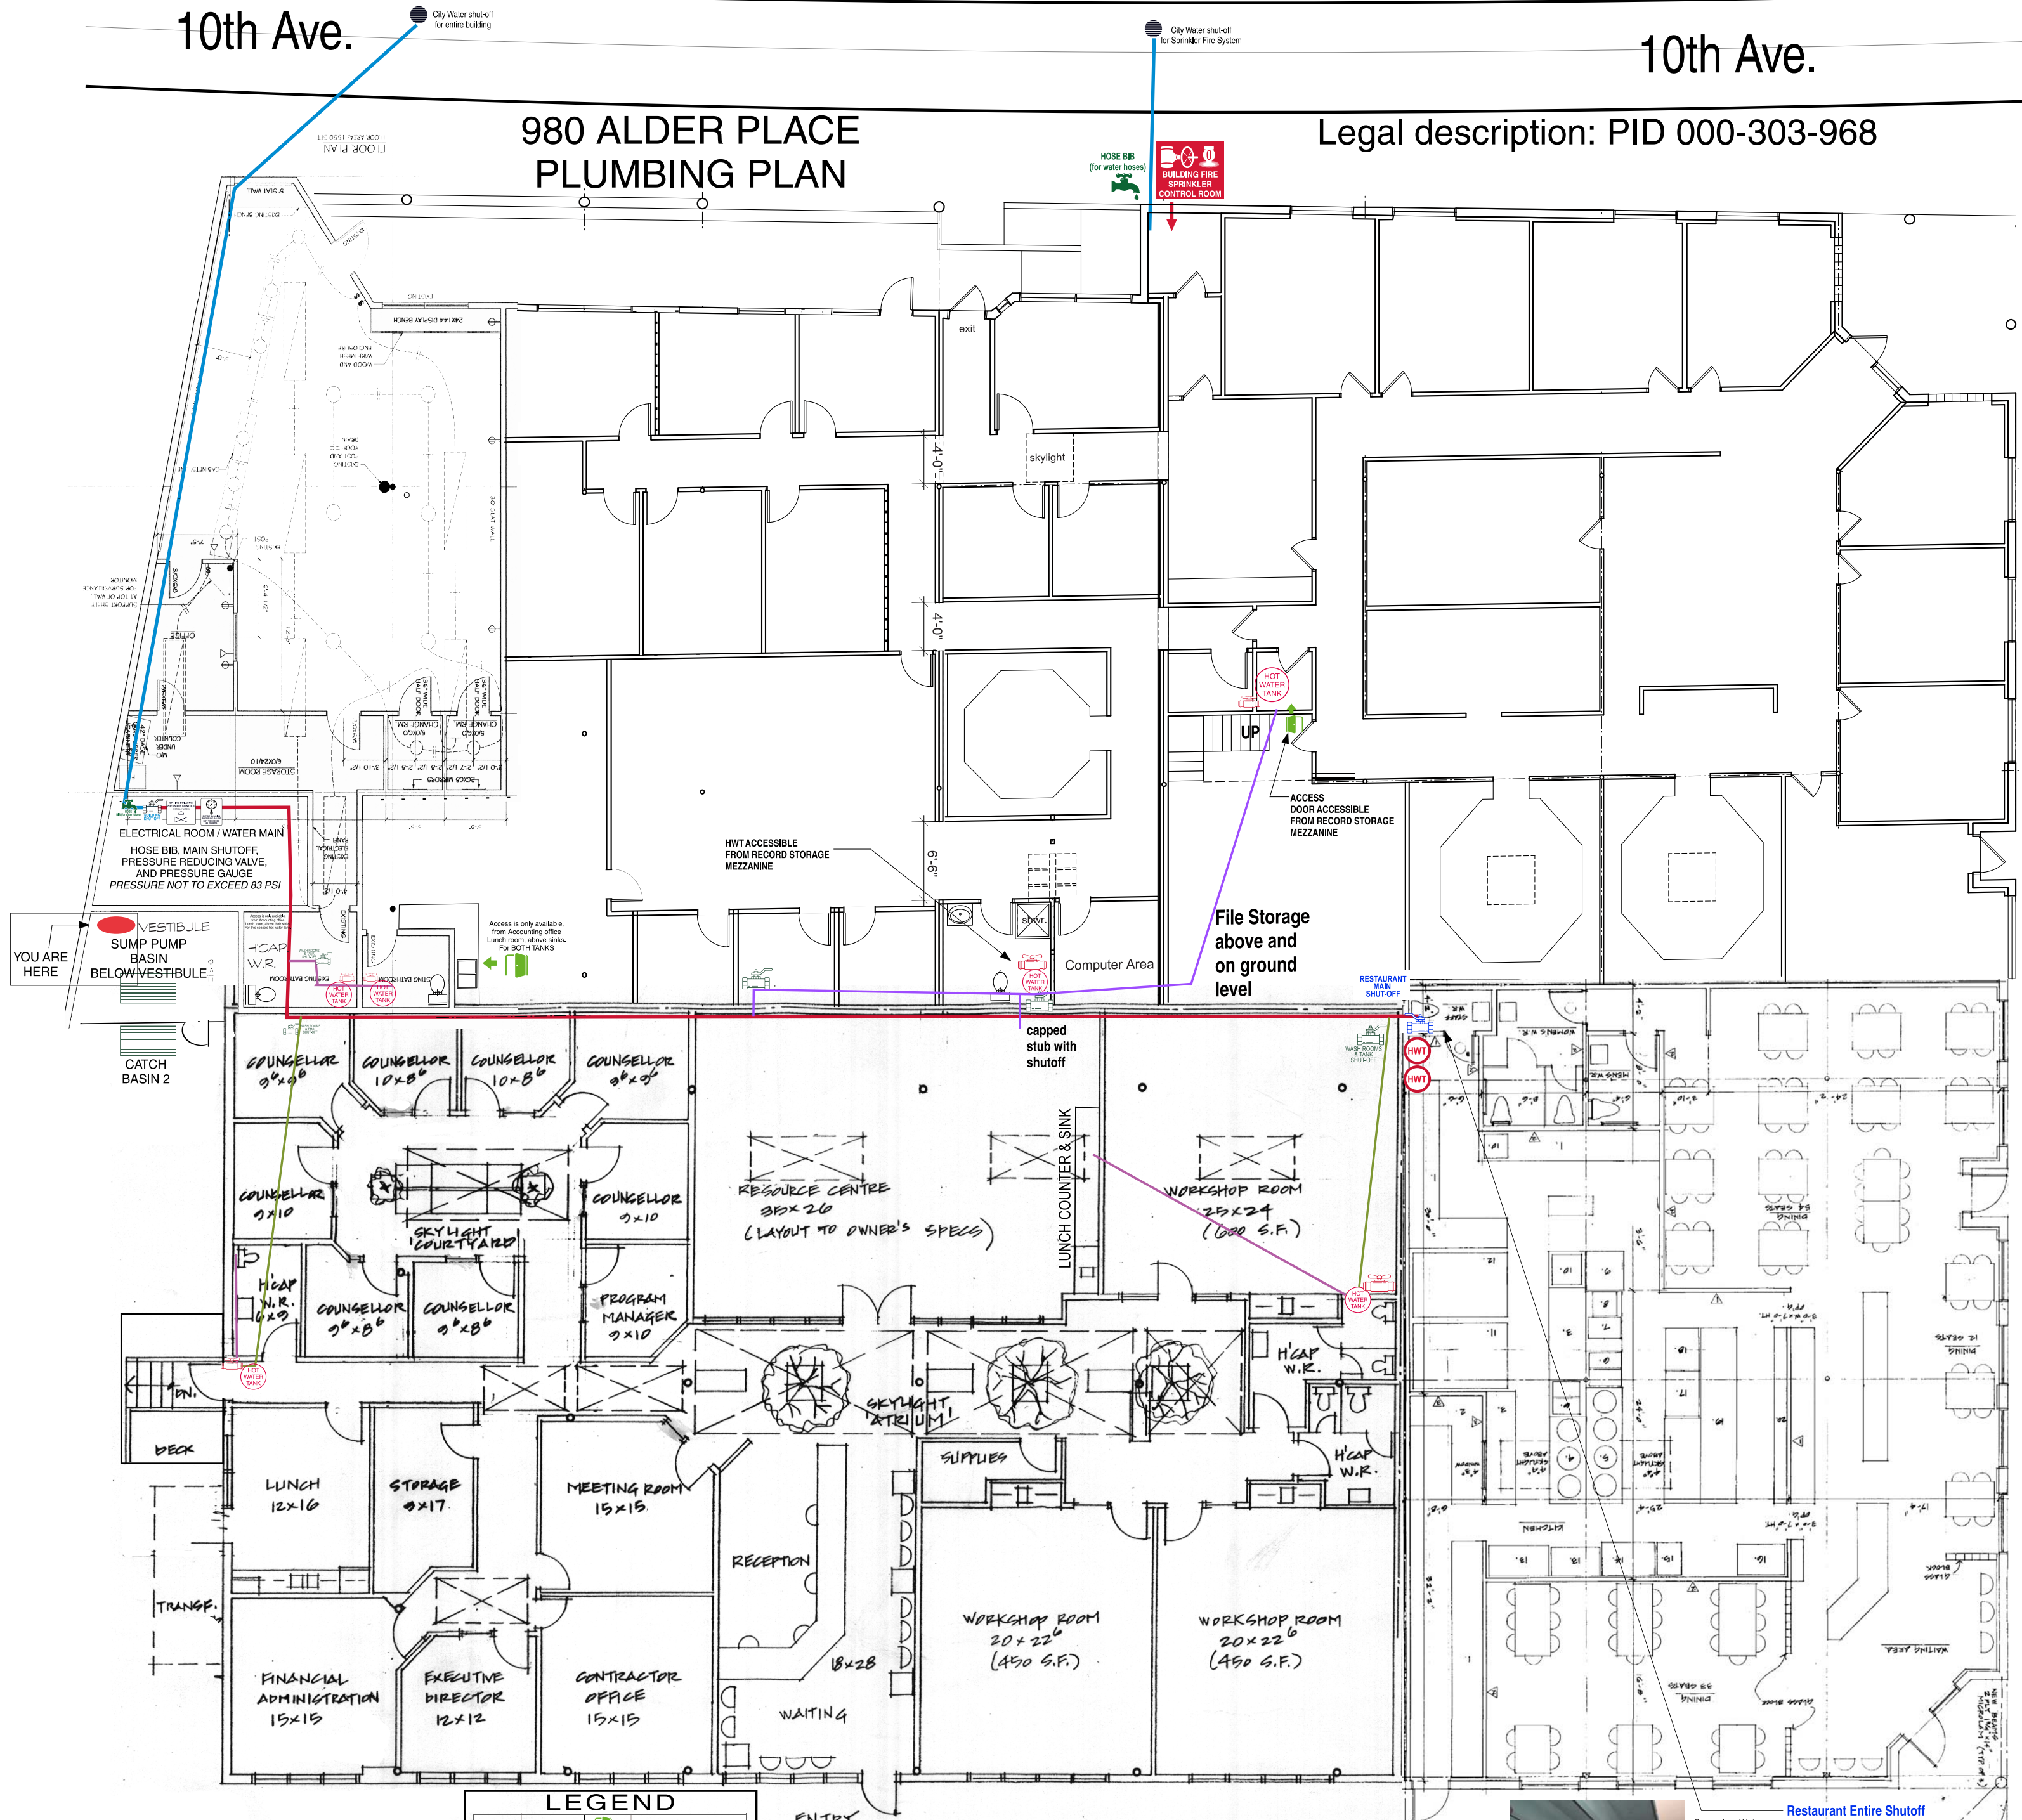

LEGEND

	1.5" line		Door access hatch
	2" line		City Water shut-off man-lid
	3/4" line		Sprinkler Control Room
	1/2" line		Pressure Gauge not to exceed 83 psi
	Catch basin		Pressure Control Valve
	Wash rooms & tank shut-off		
	Lease space main shut-off		
	Hose bib (for water hoses)		
	Hot water tank shut-off		

980 ALDER PLACE PLUMBING PLAN



Restaurant Entire Shut-off
Secondary Water Meter & Restaurant hot water tanks
Main shut-off at ceiling level, second shut-off closer to floor. Second shut-off purpose is unknown.

1\ASPIREHOME1\BenchCo_SignCo\390136bc_1fd_980alderbuilding plan scans\MergedMaster\WATERlines 2023.fs

Beech St.

Beech St.

PARKING LOT ENTRANCE

PARKING LOT ENTRANCE